


BATIK WORKSHOP AT AGRASEN KI BAOLI

TECHNICAL DRAWINGS

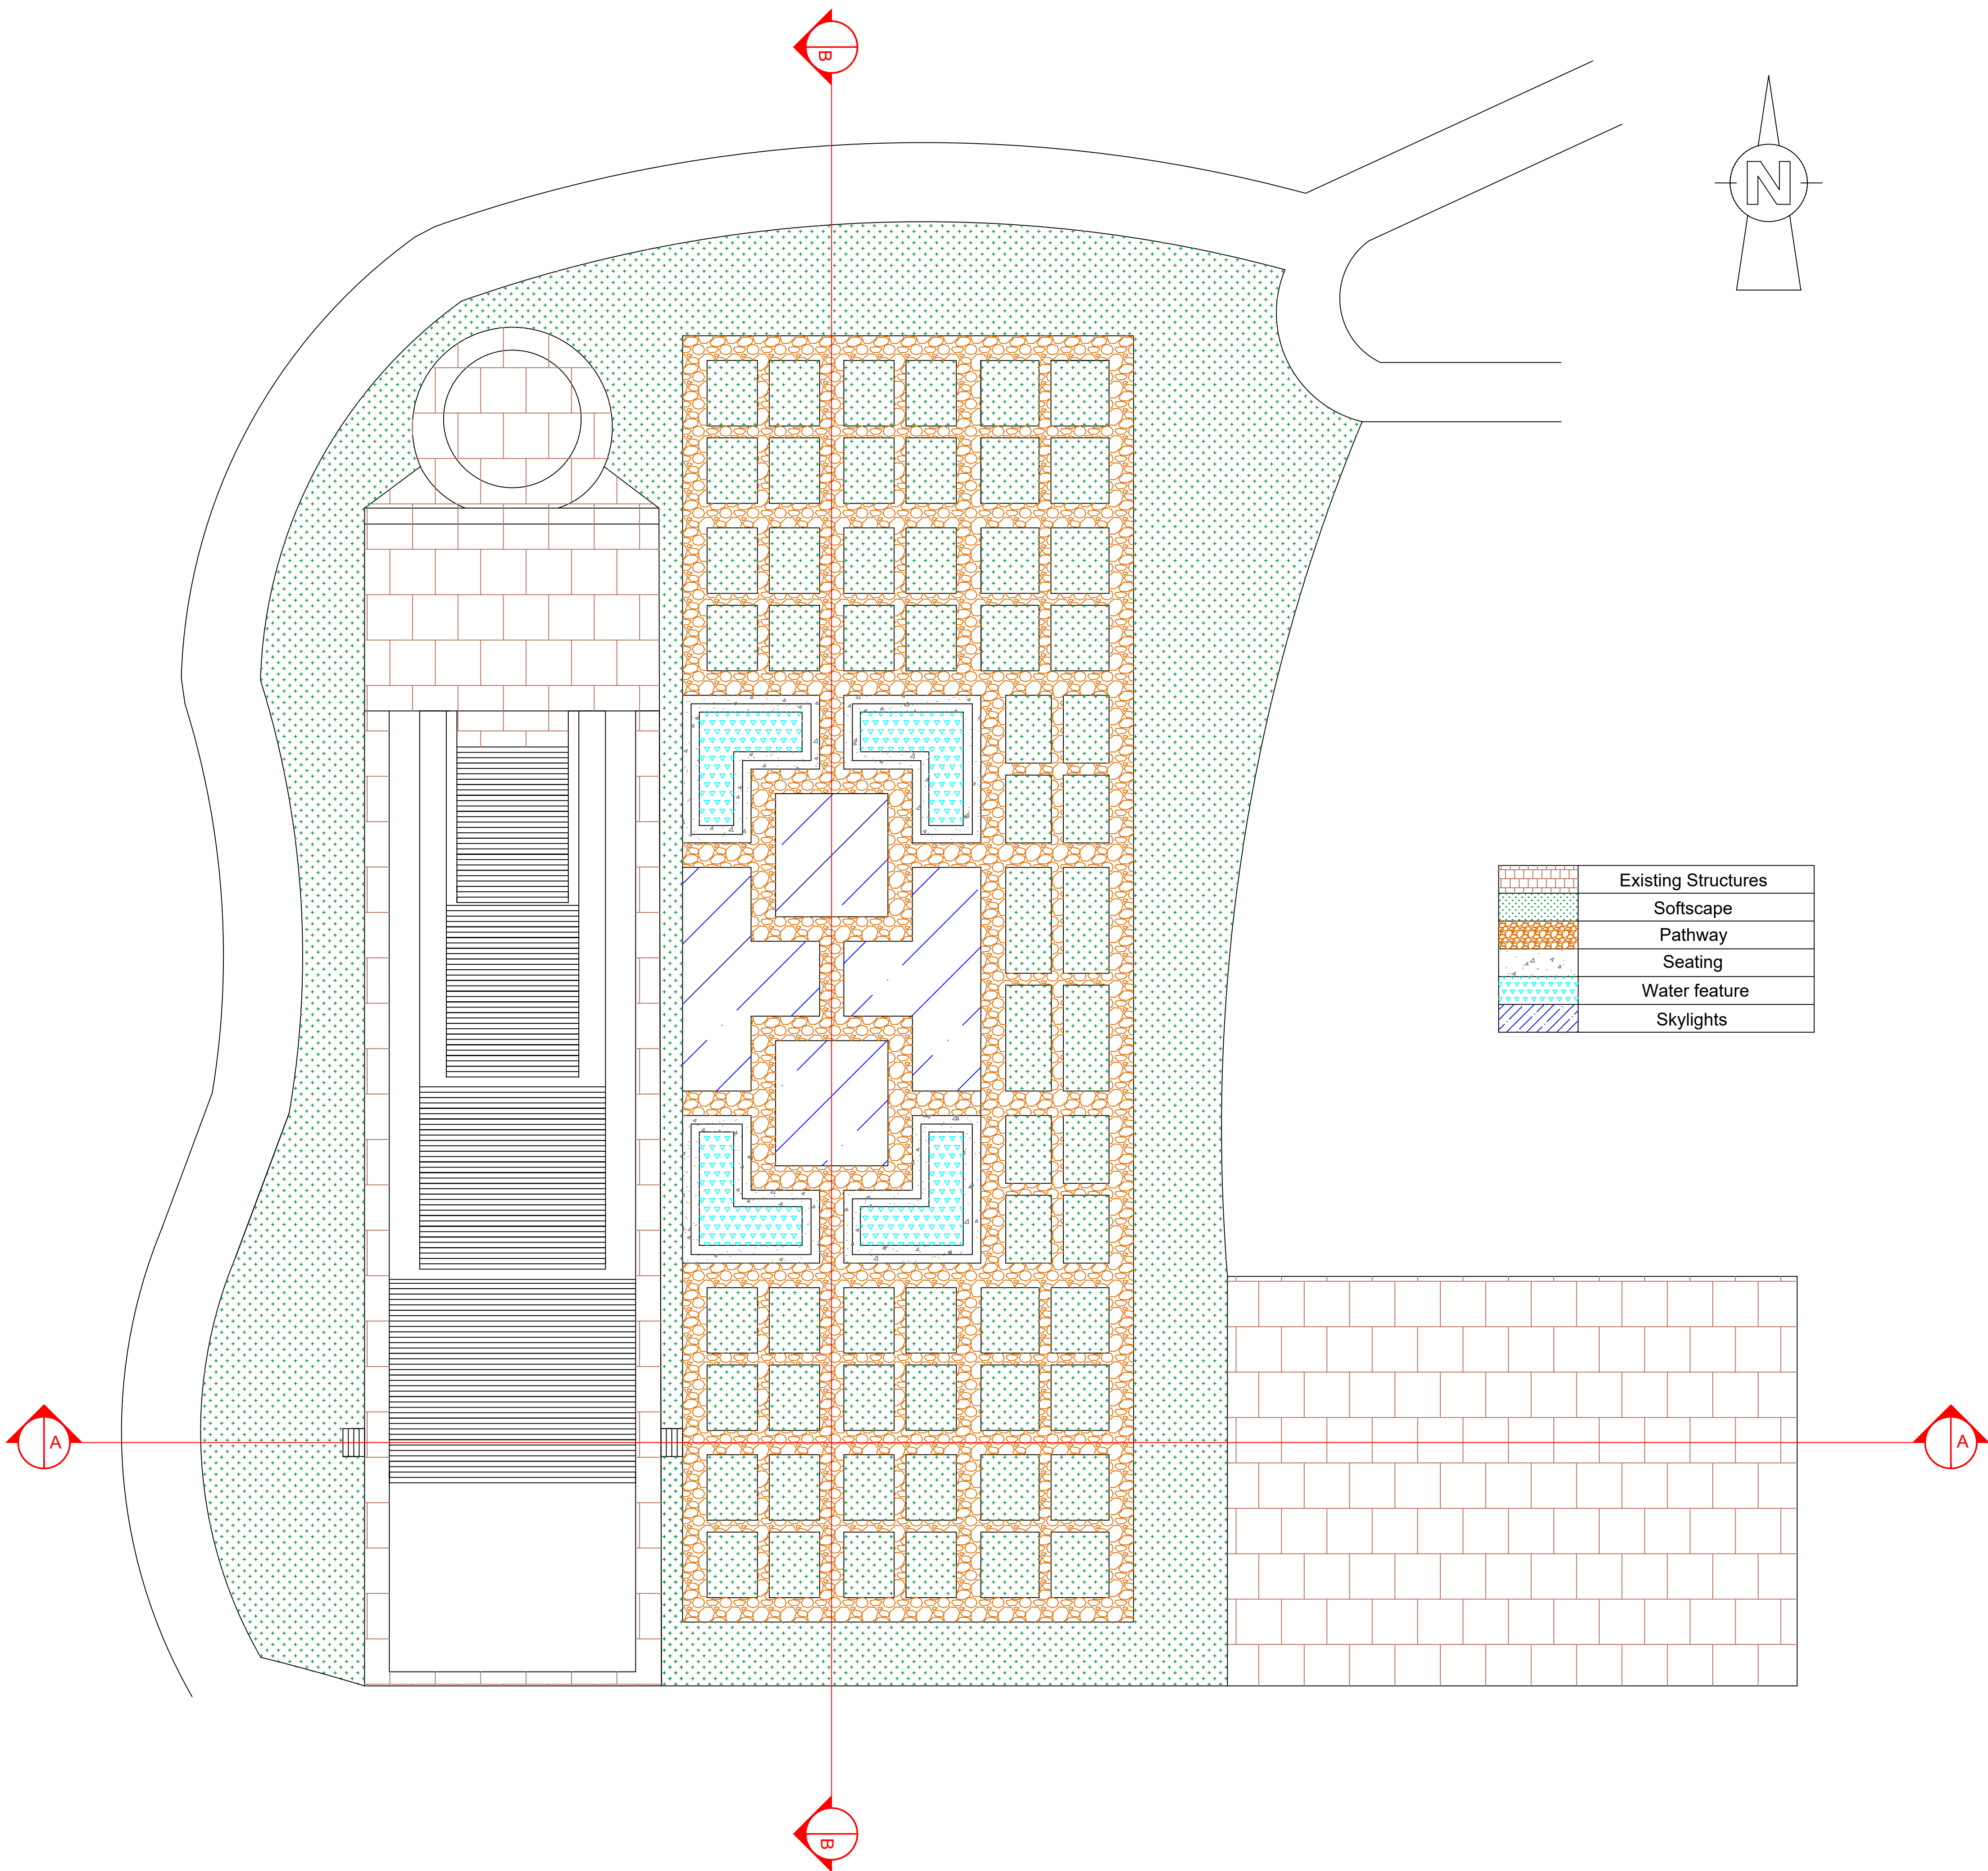

NOTES:

PROJECT TITLE:

BATIK WORKSHOP AT AGRASEN KI BAOLI

CLIENT:

DATE: 16/04/17

DRAWING TITLE:

LAYOUT PLAN

DRAWING NO. : 1

SCALE: 1:150


DRAWN BY:

VRITICA JAIN


CHECKED BY:

VJ


ARCHITECTS

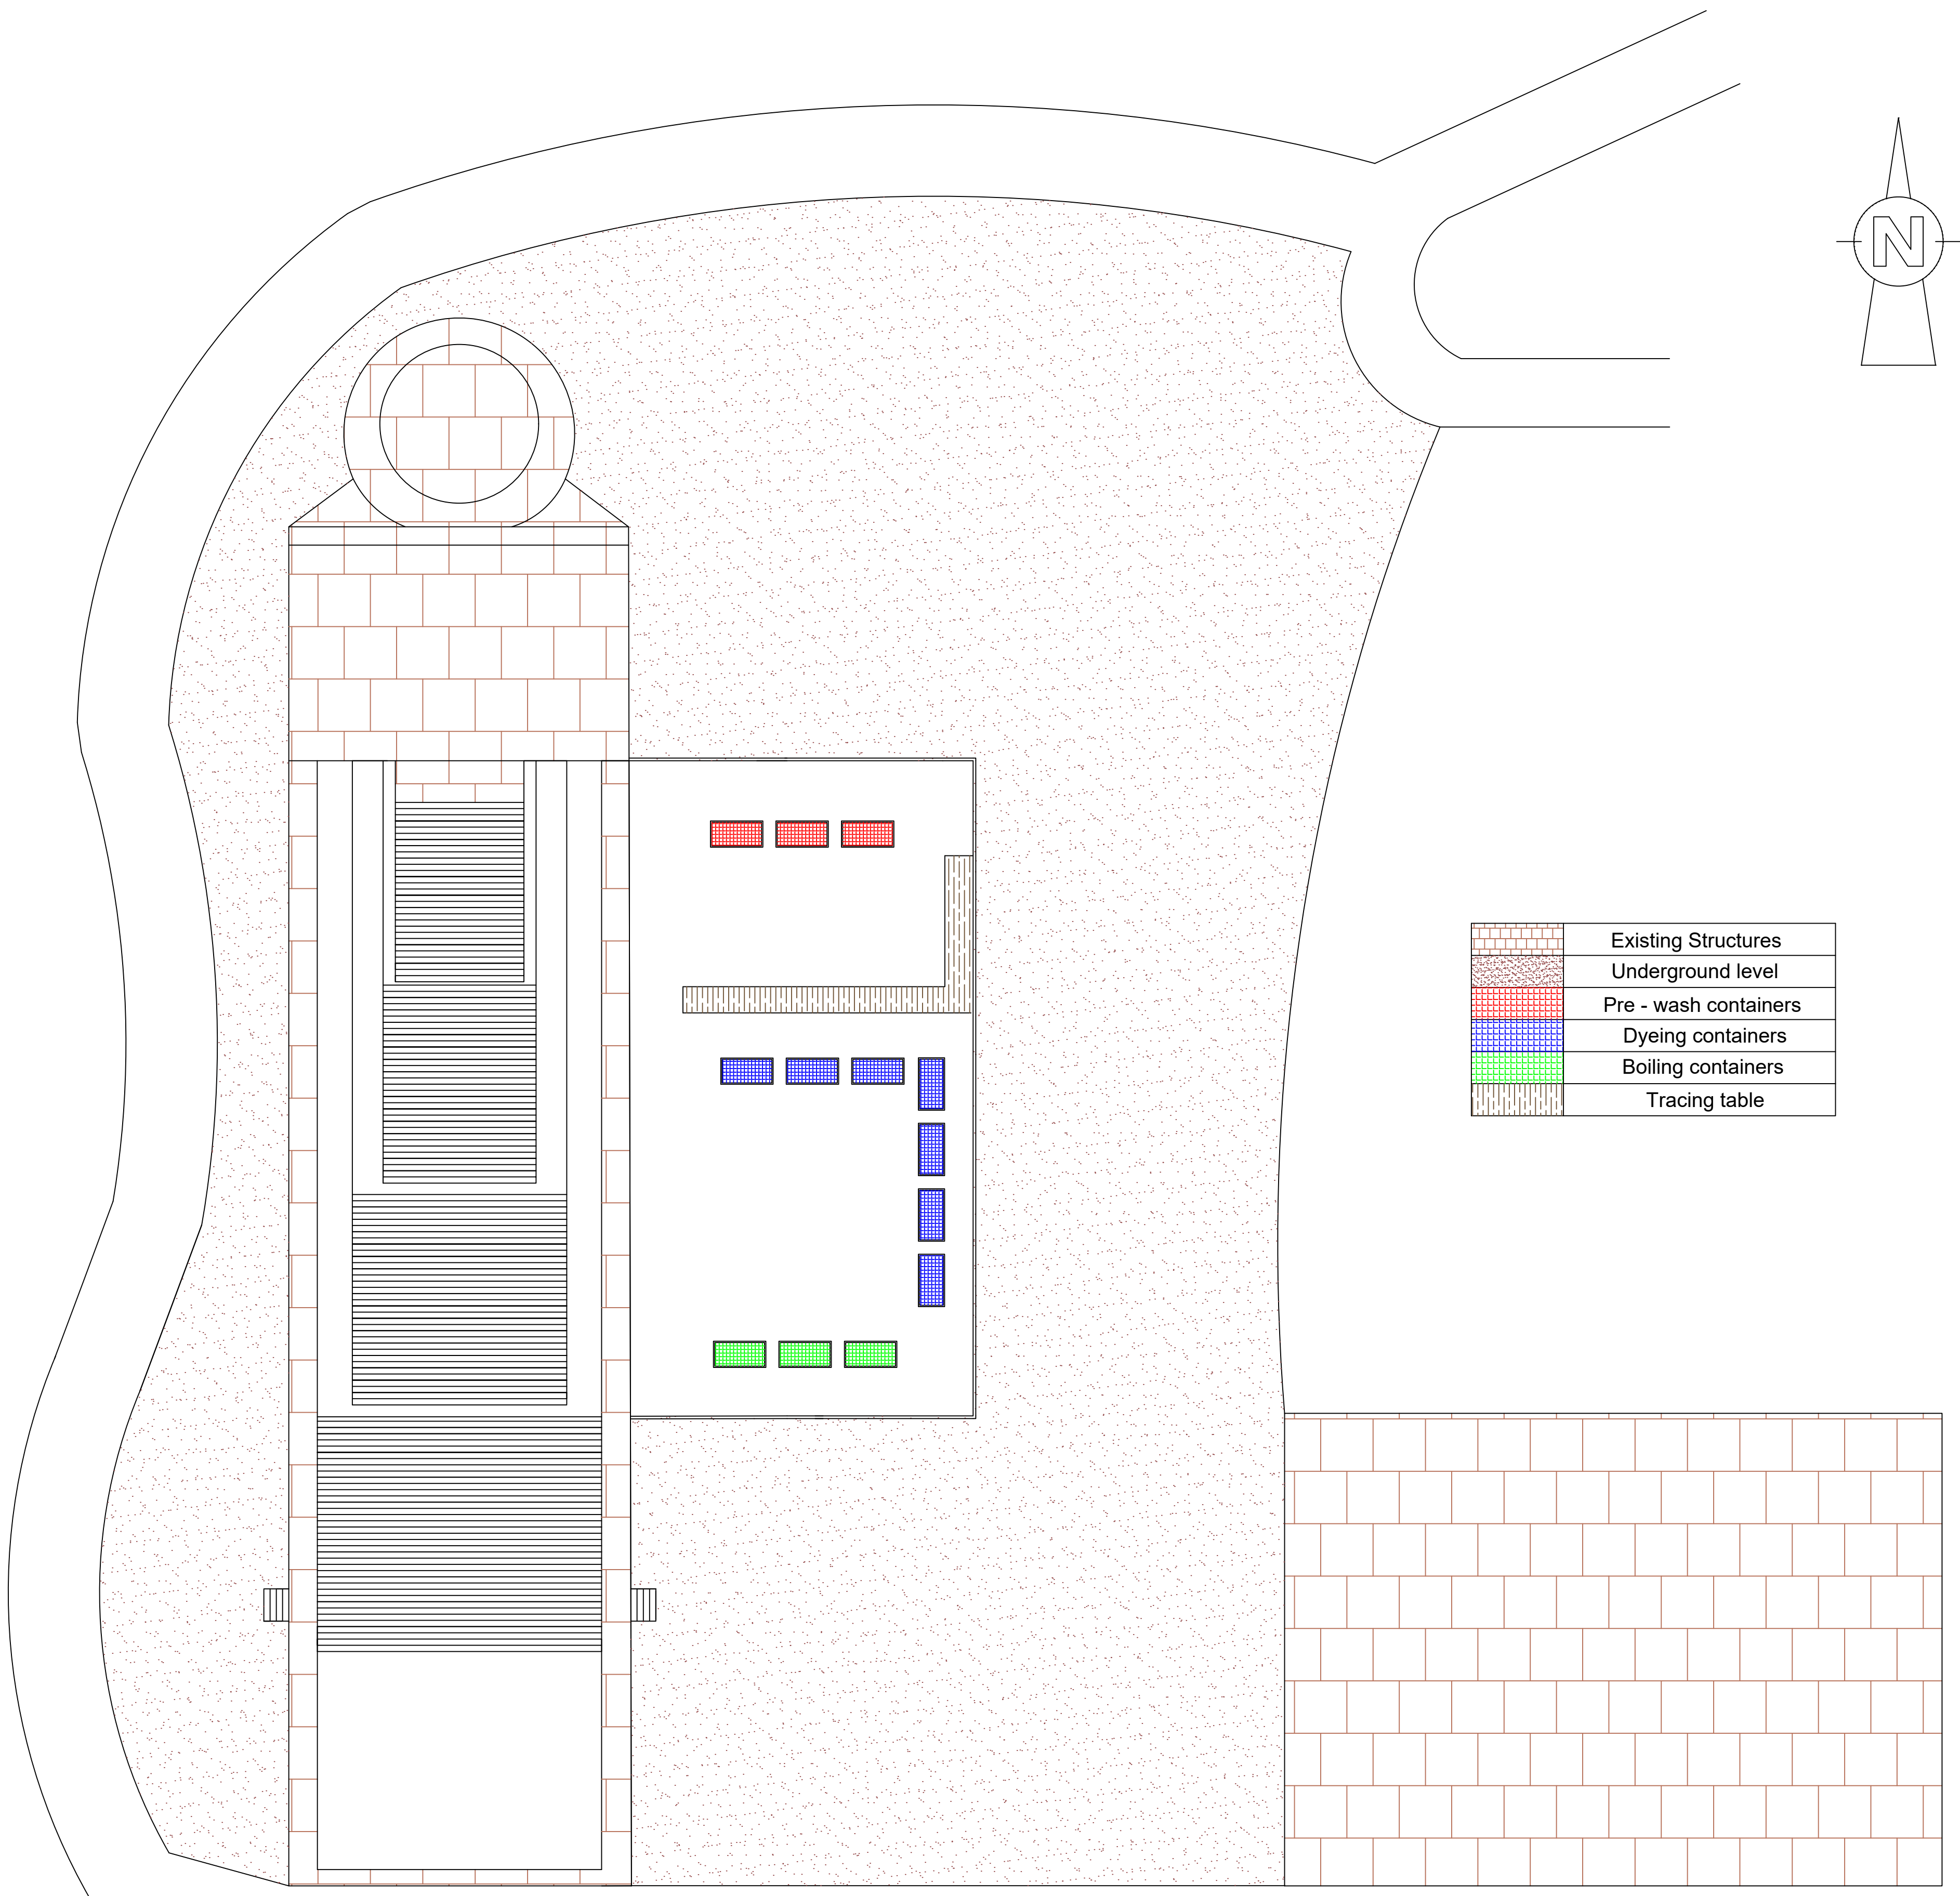

NOTES:	
PROJECT TITLE:	
BATIK WORKSHOP AT AGRASEN KI BAOLI	
CLIENT:	
DATE: 16/04/17	
DRAWING TITLE:	
UNDERGROUND LAYOUT PLAN	
DRAWING NO. : 2	SCALE: 1:150
DRAWN BY:	CHECKED BY:
VRITICA JAIN	
VJ ARCHITECTS	

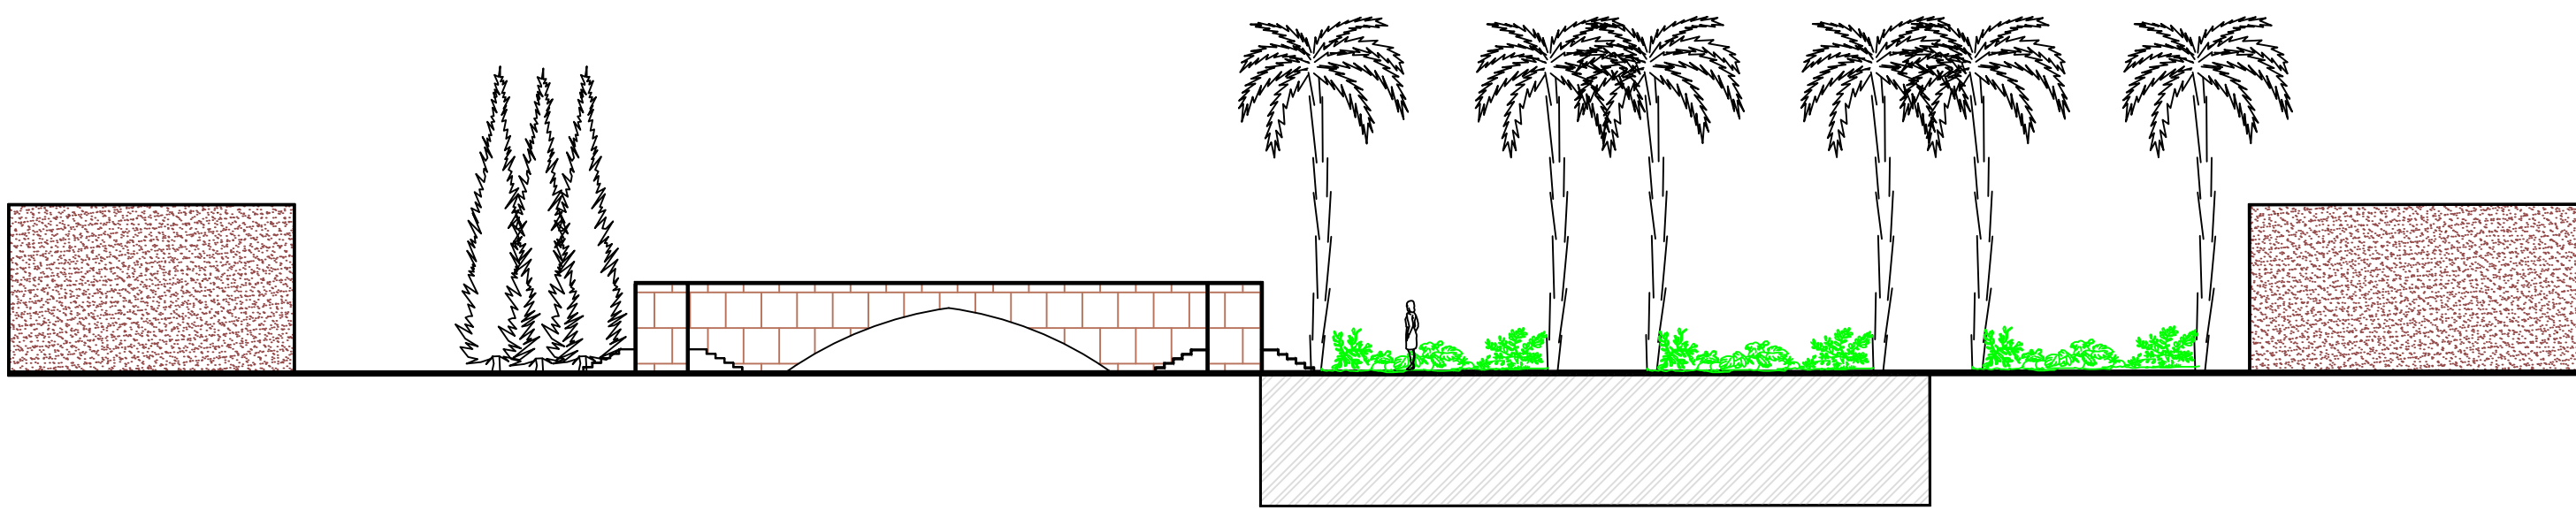

SECTION A - A

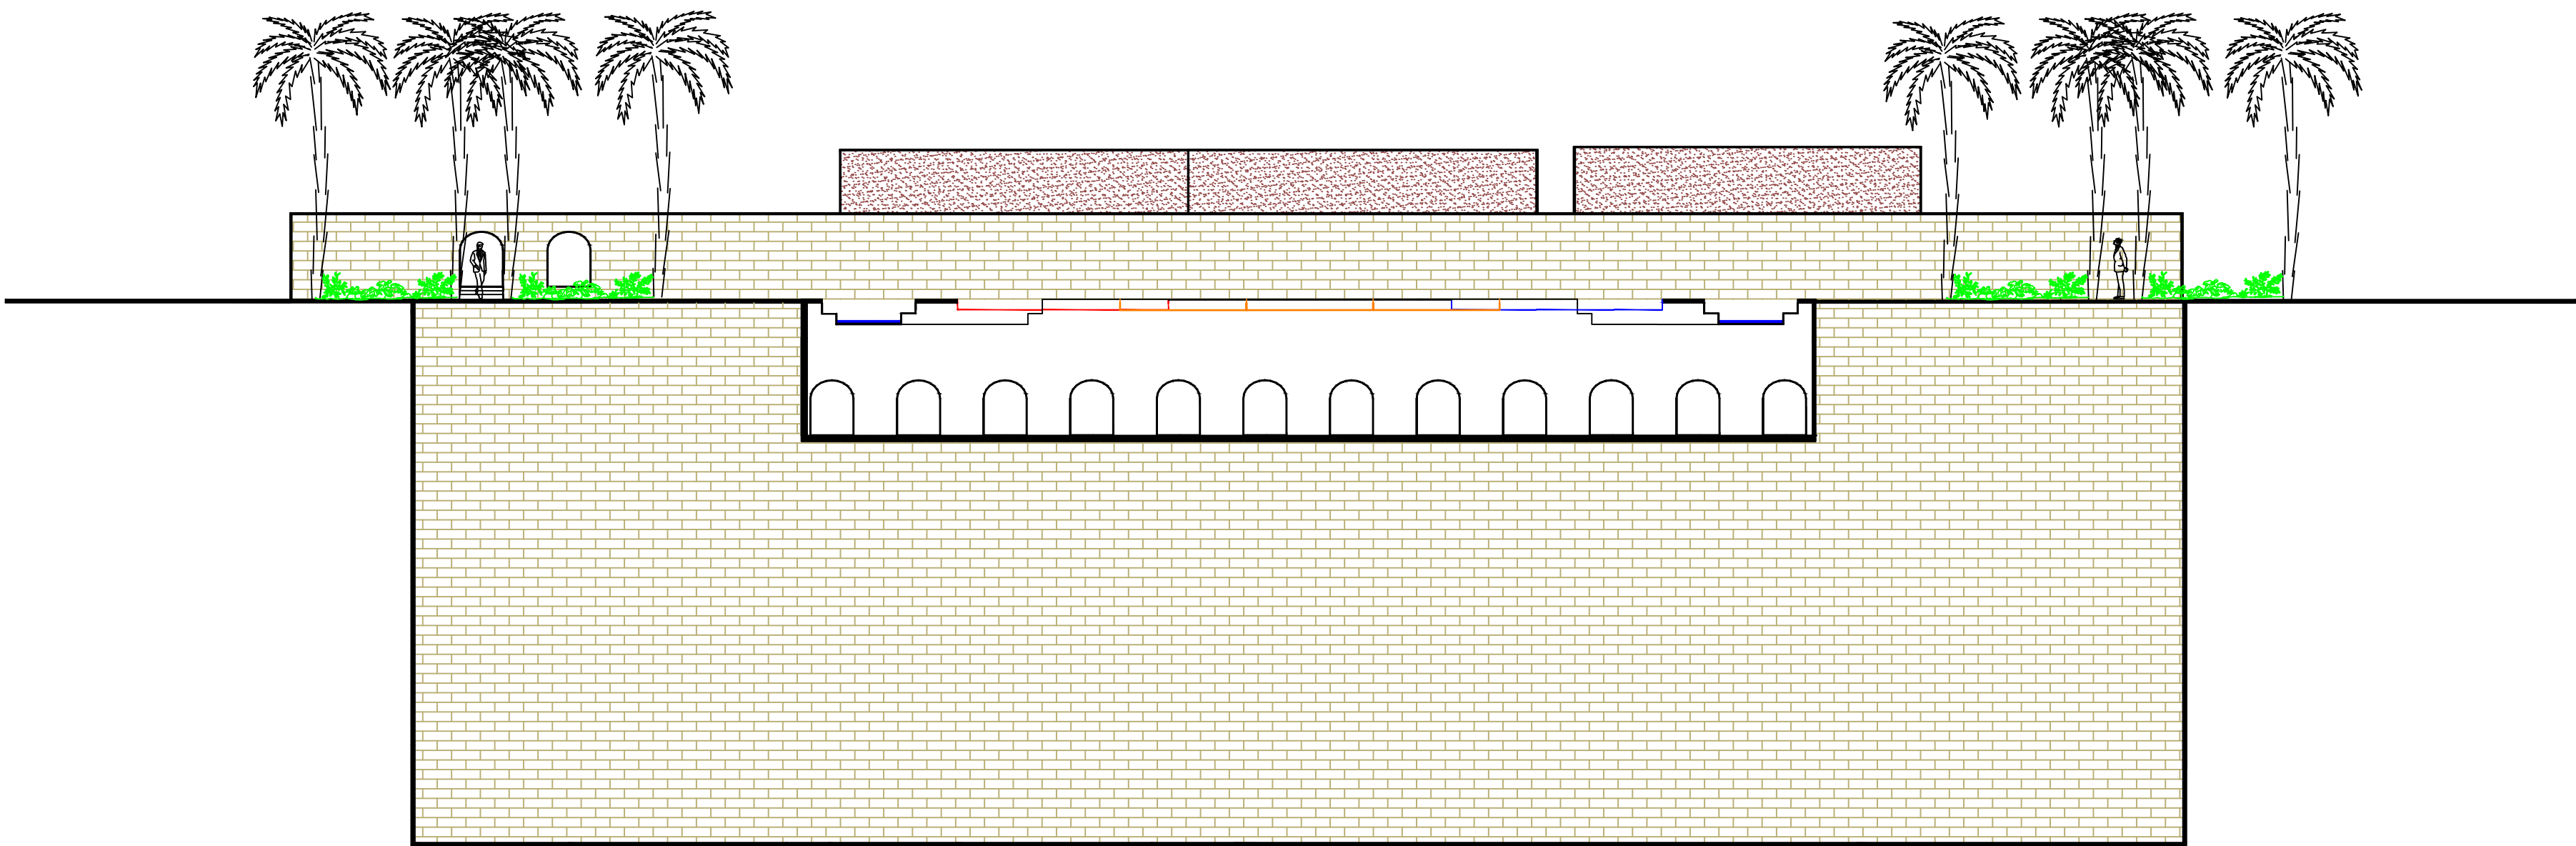

SECTION B - B

NOTES:

PROJECT TITLE:

BATIK WORKSHOP AT AGRASEN KI BAOLI

CLIENT:

DATE: 16/04/17

DRAWING TITLE:

SECTIONS


DRAWING NO. : 3


SCALE: 1:150

DRAWN BY:

VRITICA JAIN

CHECKED BY:

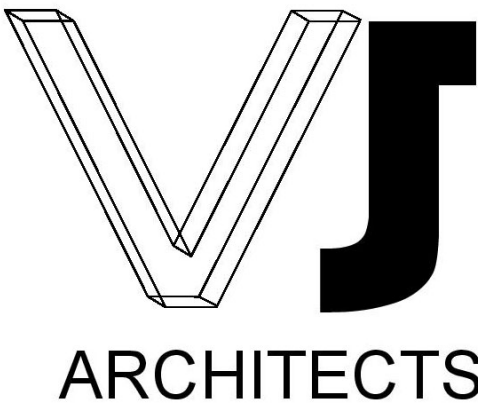

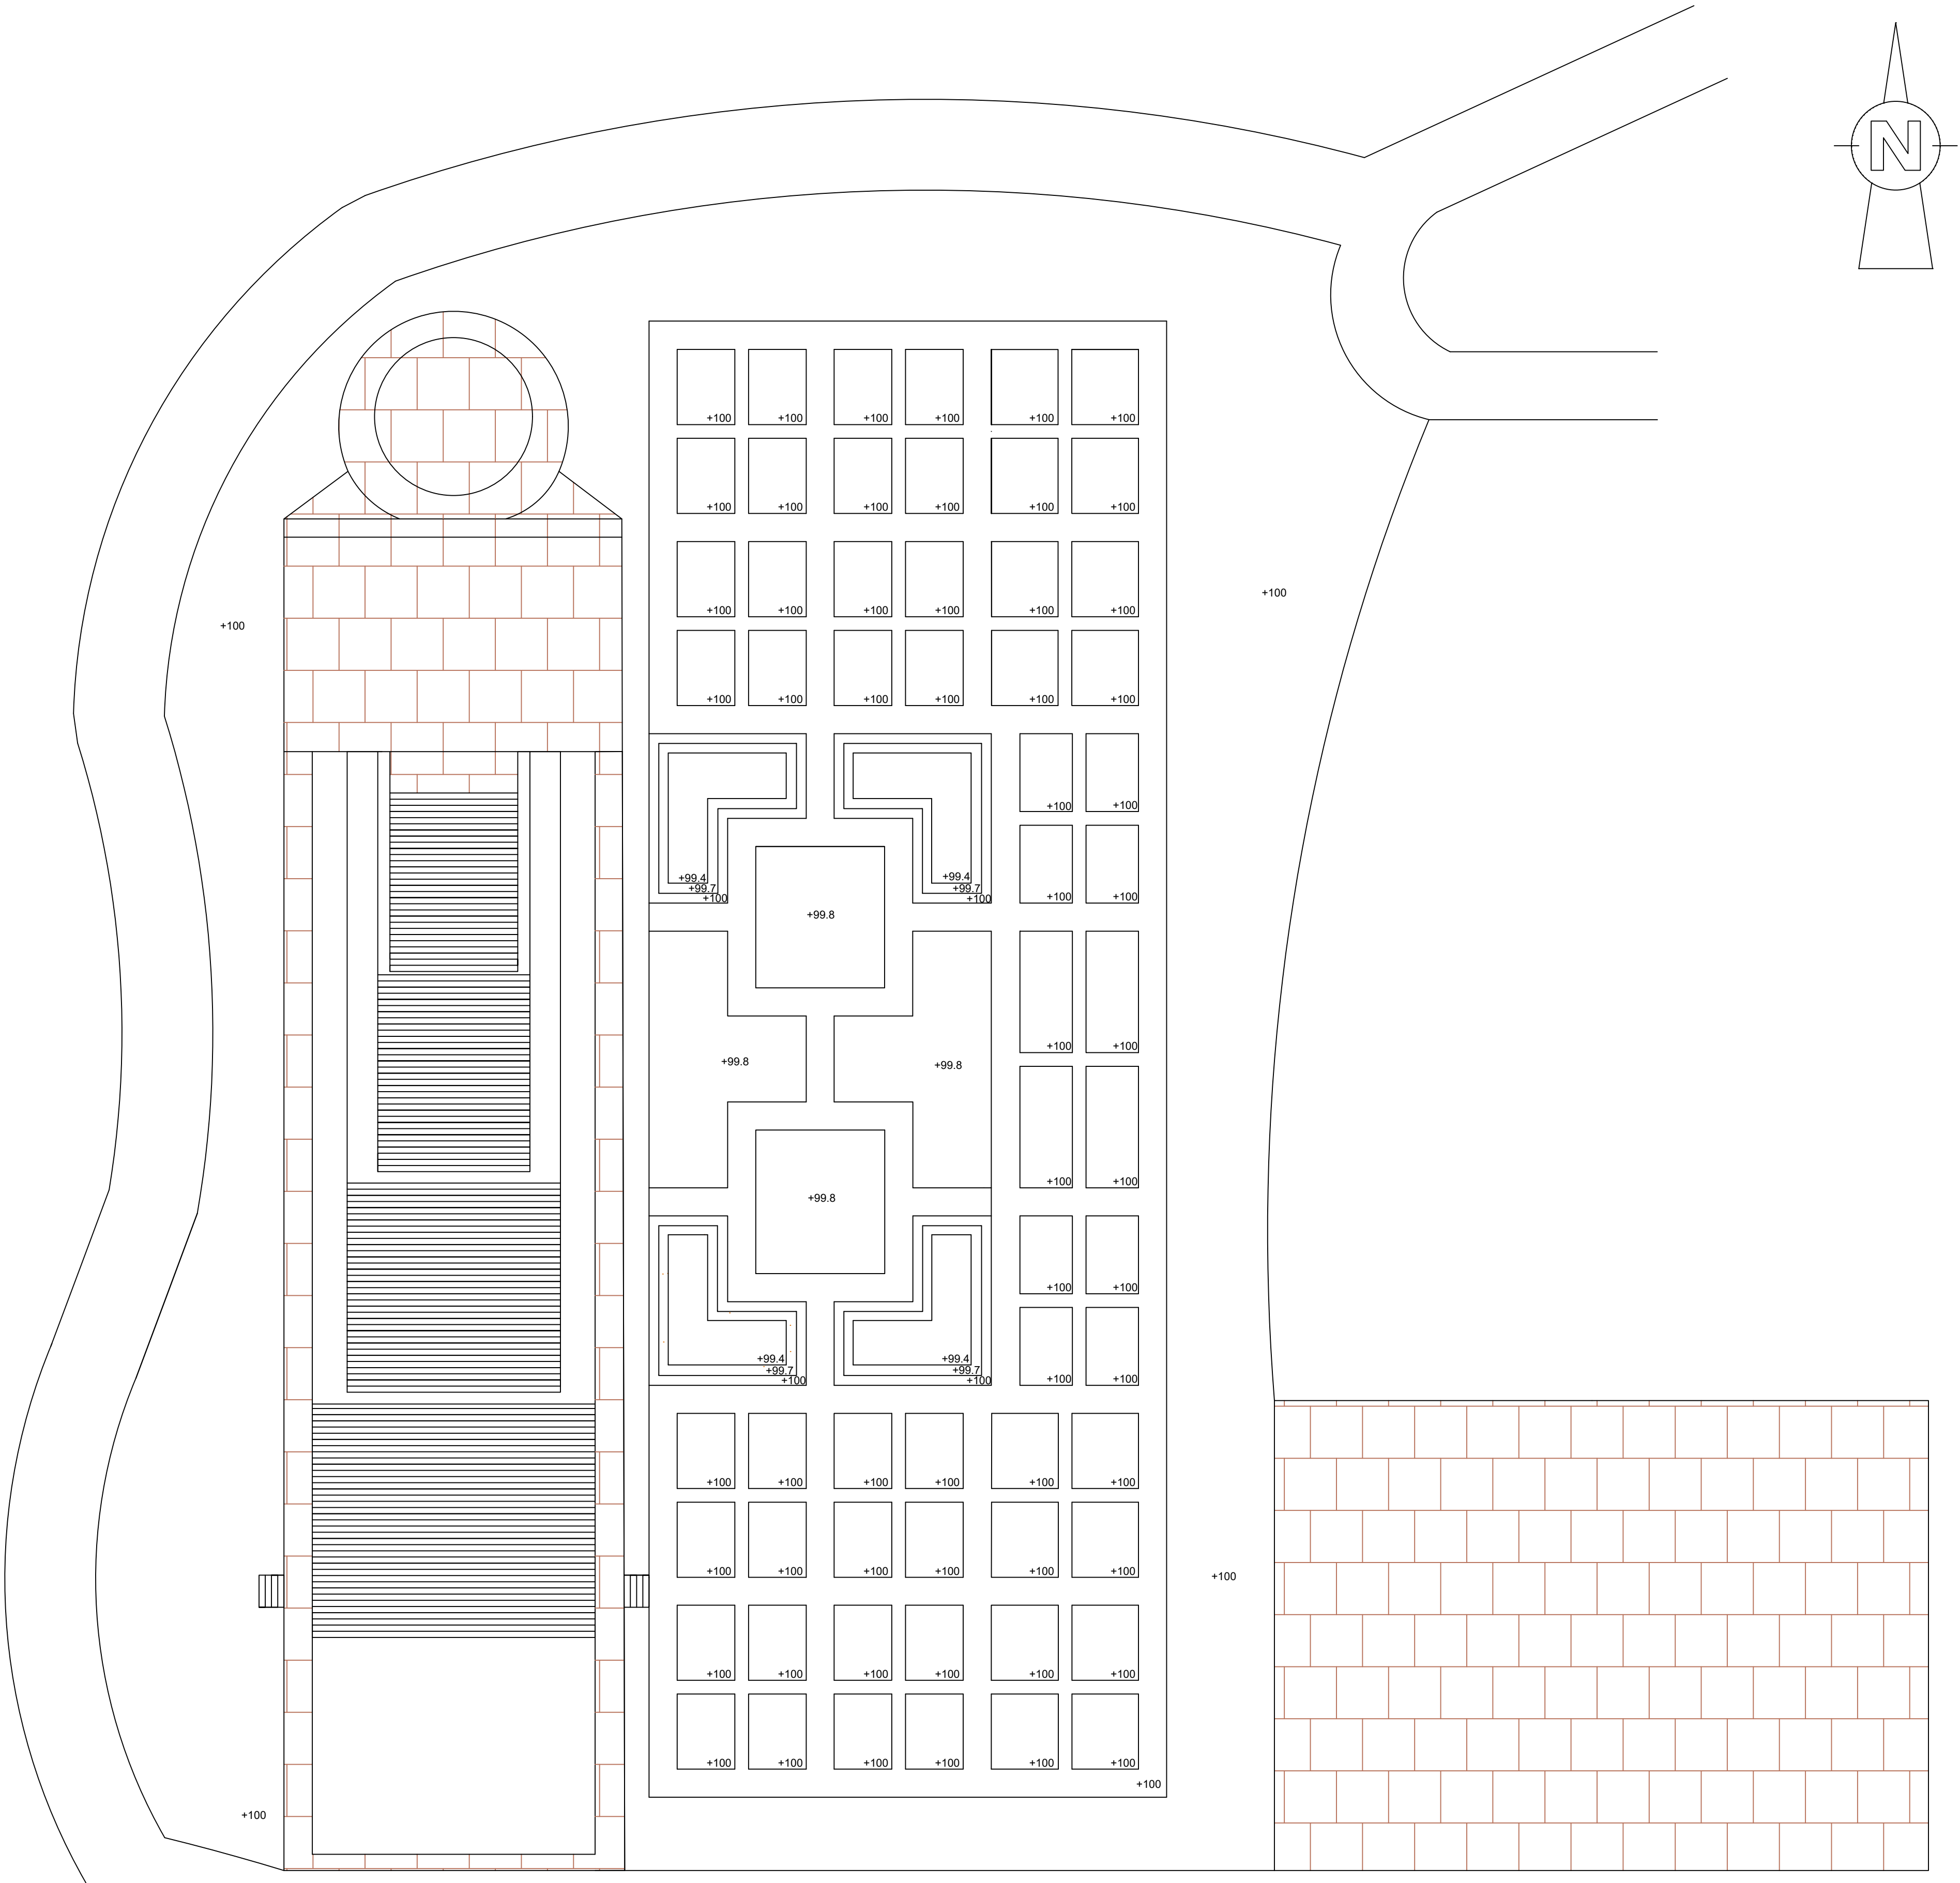

NOTES:

PROJECT TITLE:

BATIK WORKSHOP AT AGRASEN KI BAOLI

DATE: 16/04/17

DRAWING TITLE:

GRADING PLAN

DRAWING NO. : 4


SCALE: 1:150

DRAWN BY:

VRITICA JAIN

CHECKED BY:



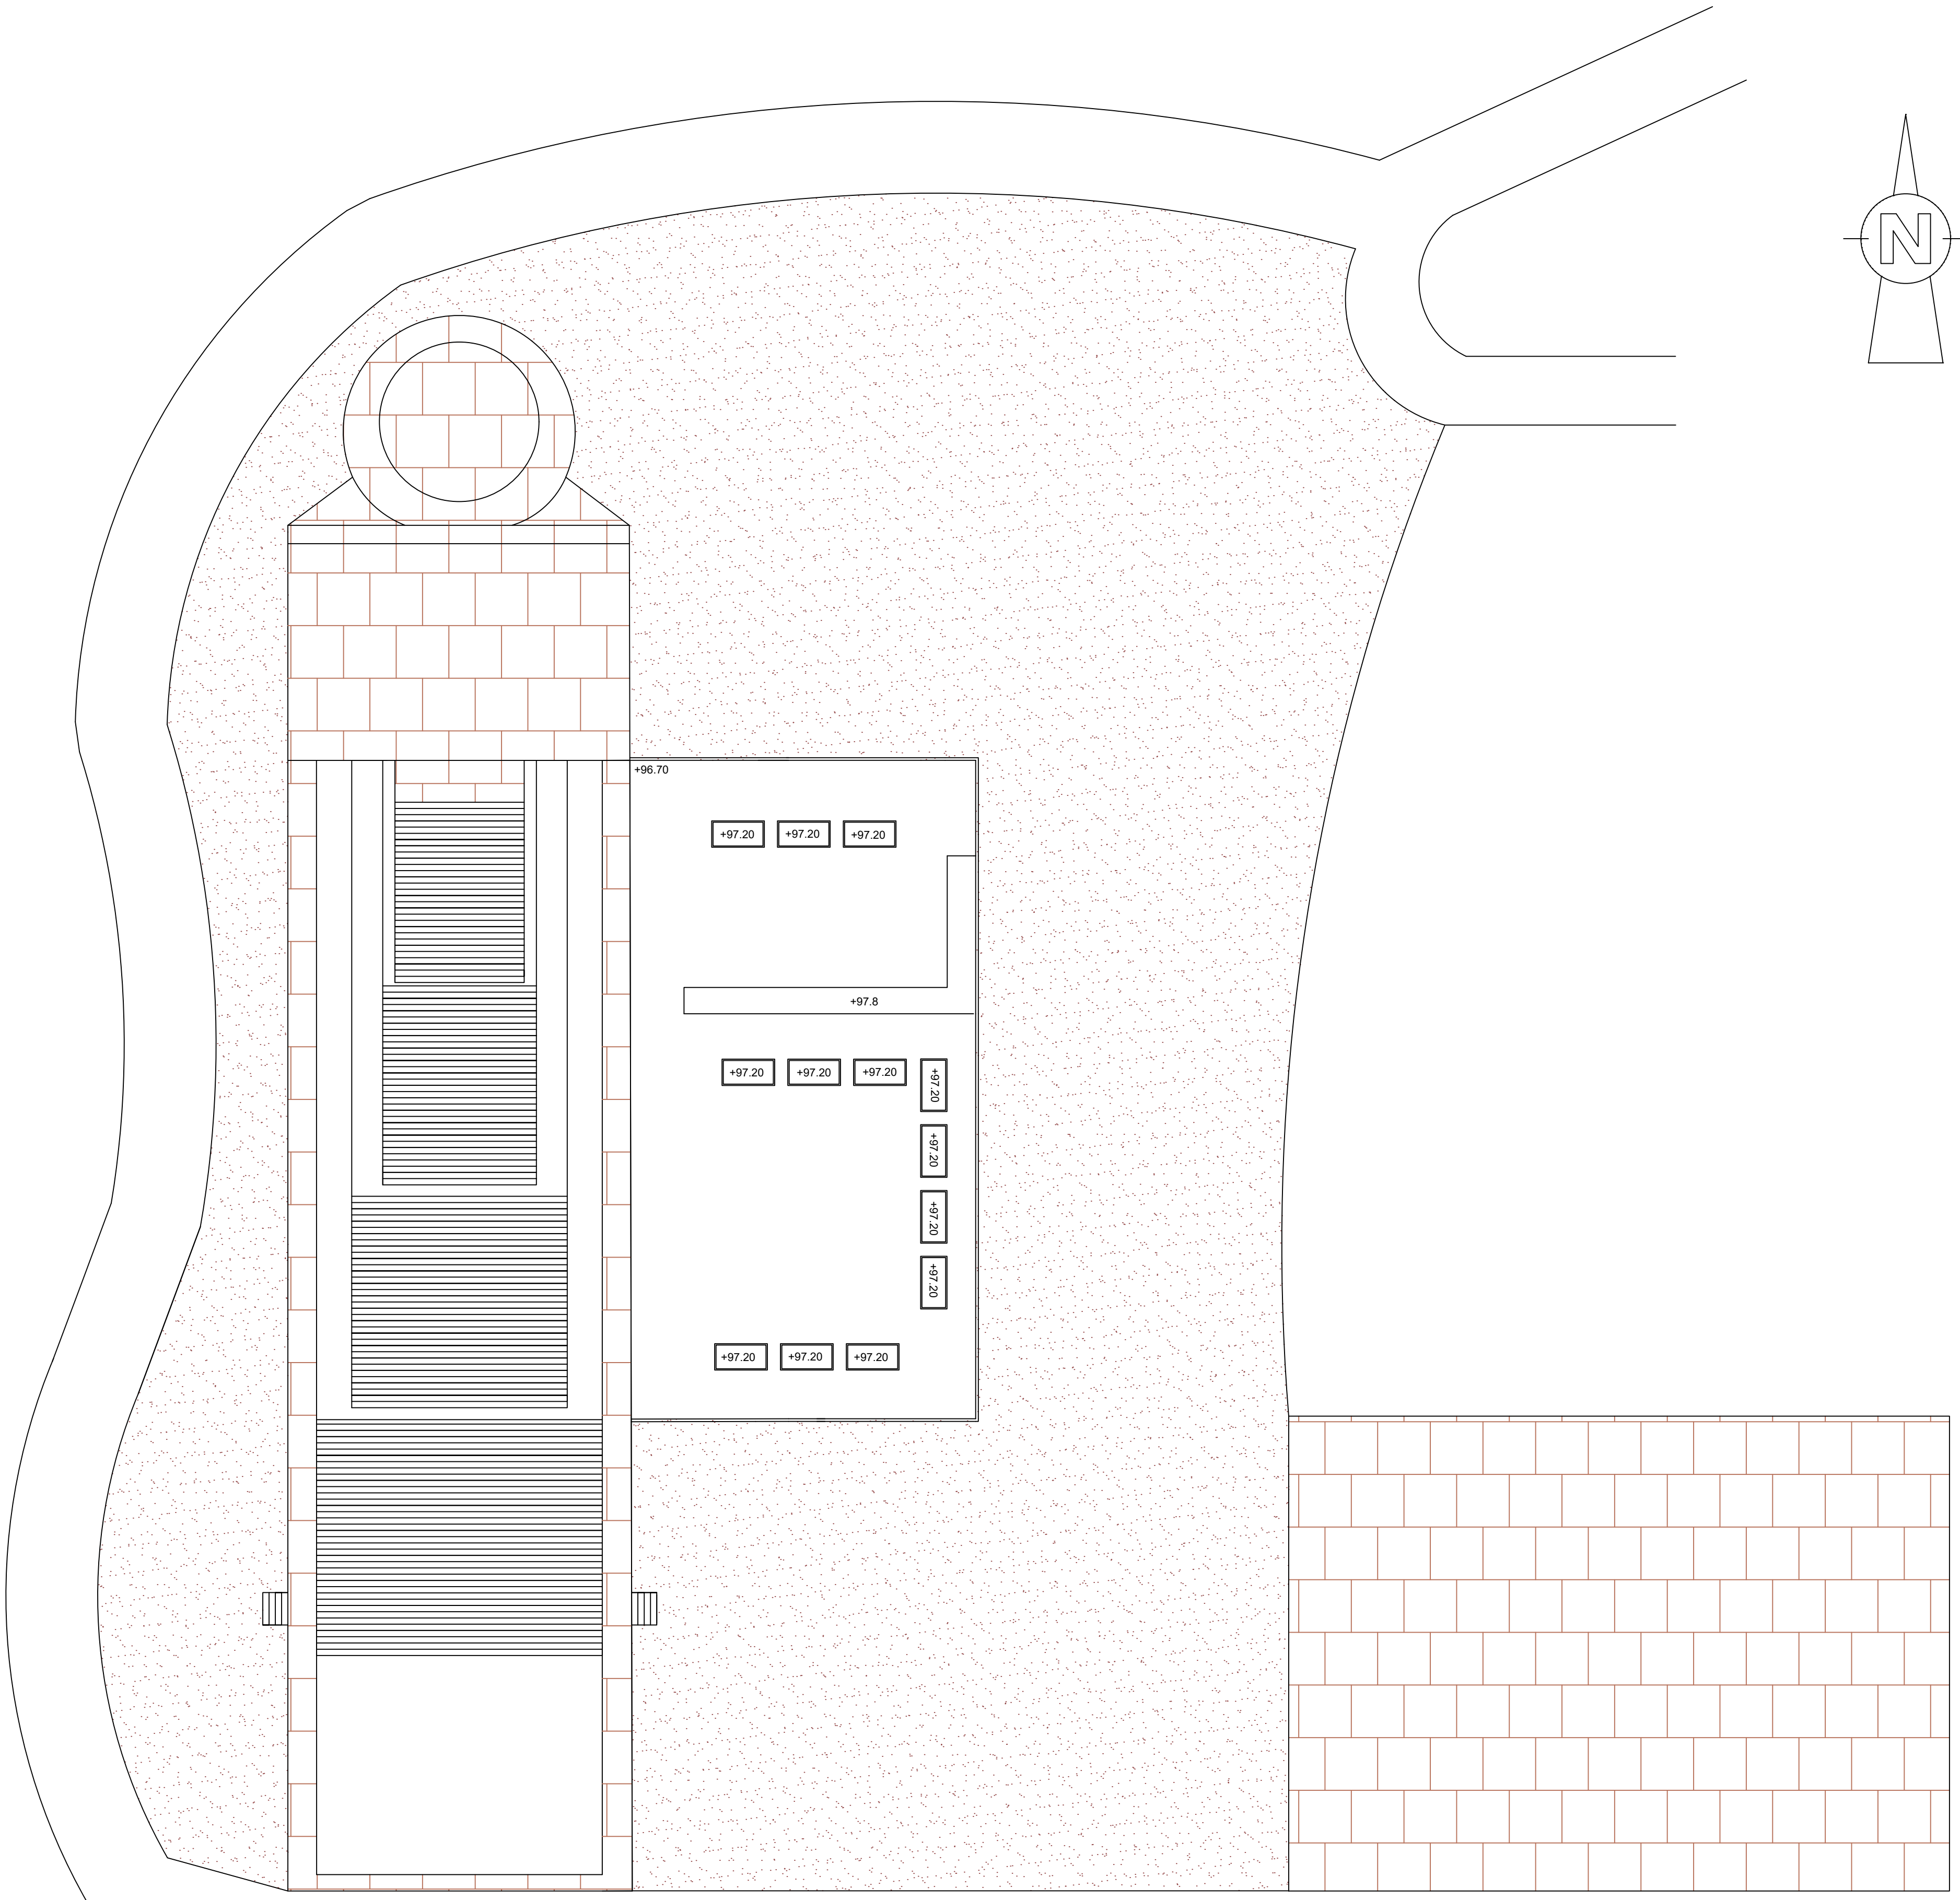

NOTES:

PROJECT TITILE:

BATIK WORKSHOP AT AGRASEN KI BAOLI

DATE: 16/04/17

DRAWING TITLE:

UNDERGROUND GRADING PLAN

DRAWING NO. : 5


SCALE: 1:150

DRAWN BY:

VRITICA JAIN

CHECKED BY:



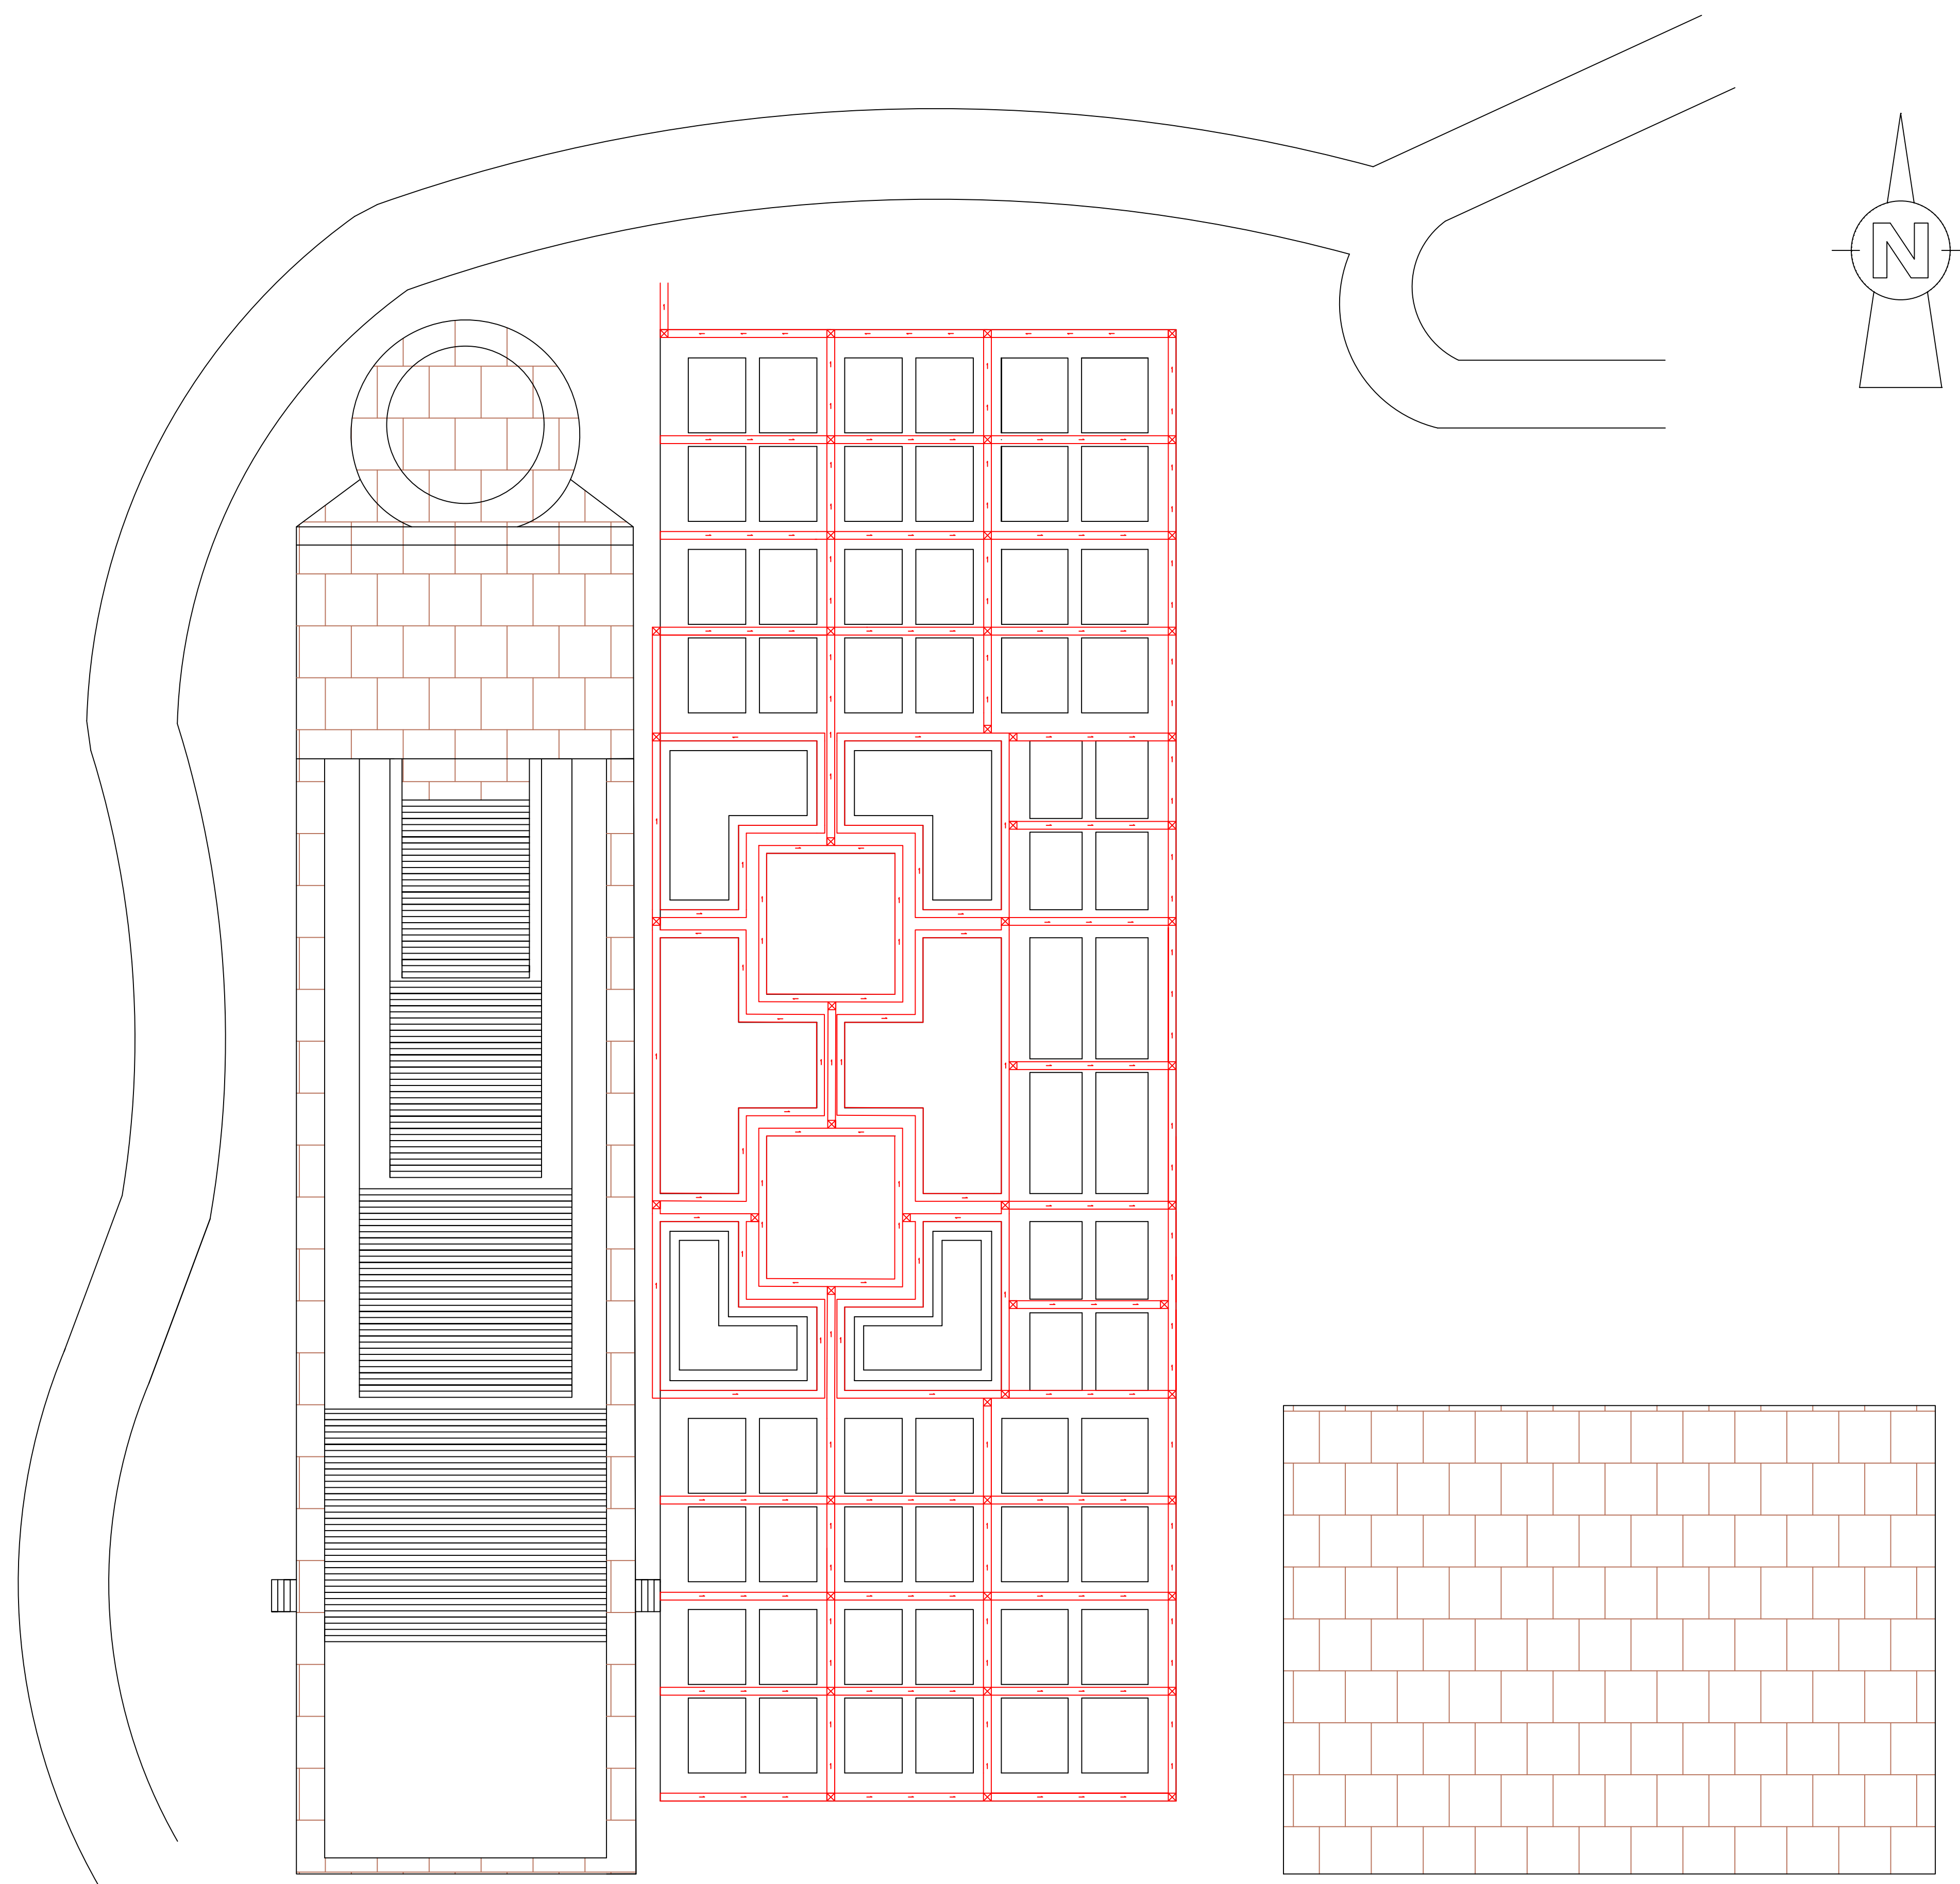

NOTES:

PROJECT TITLE:

BATIK WORKSHOP AT AGRASEN KI BAOLI

DATE: 16/04/17

DRAWING TITLE:

DRAINAGE PLAN


DRAWING NO. : 6


SCALE: 1:150

DRAWN BY:


VRITICA JAIN

CHECKED BY:

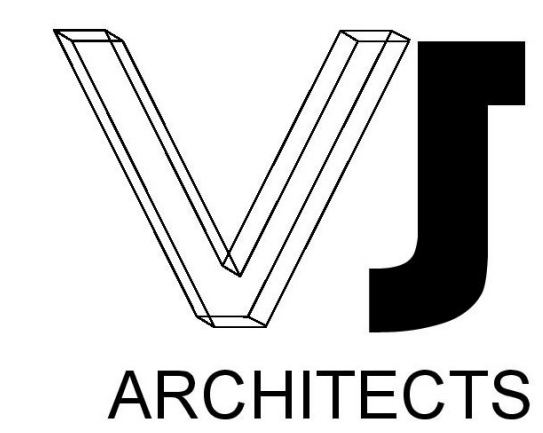

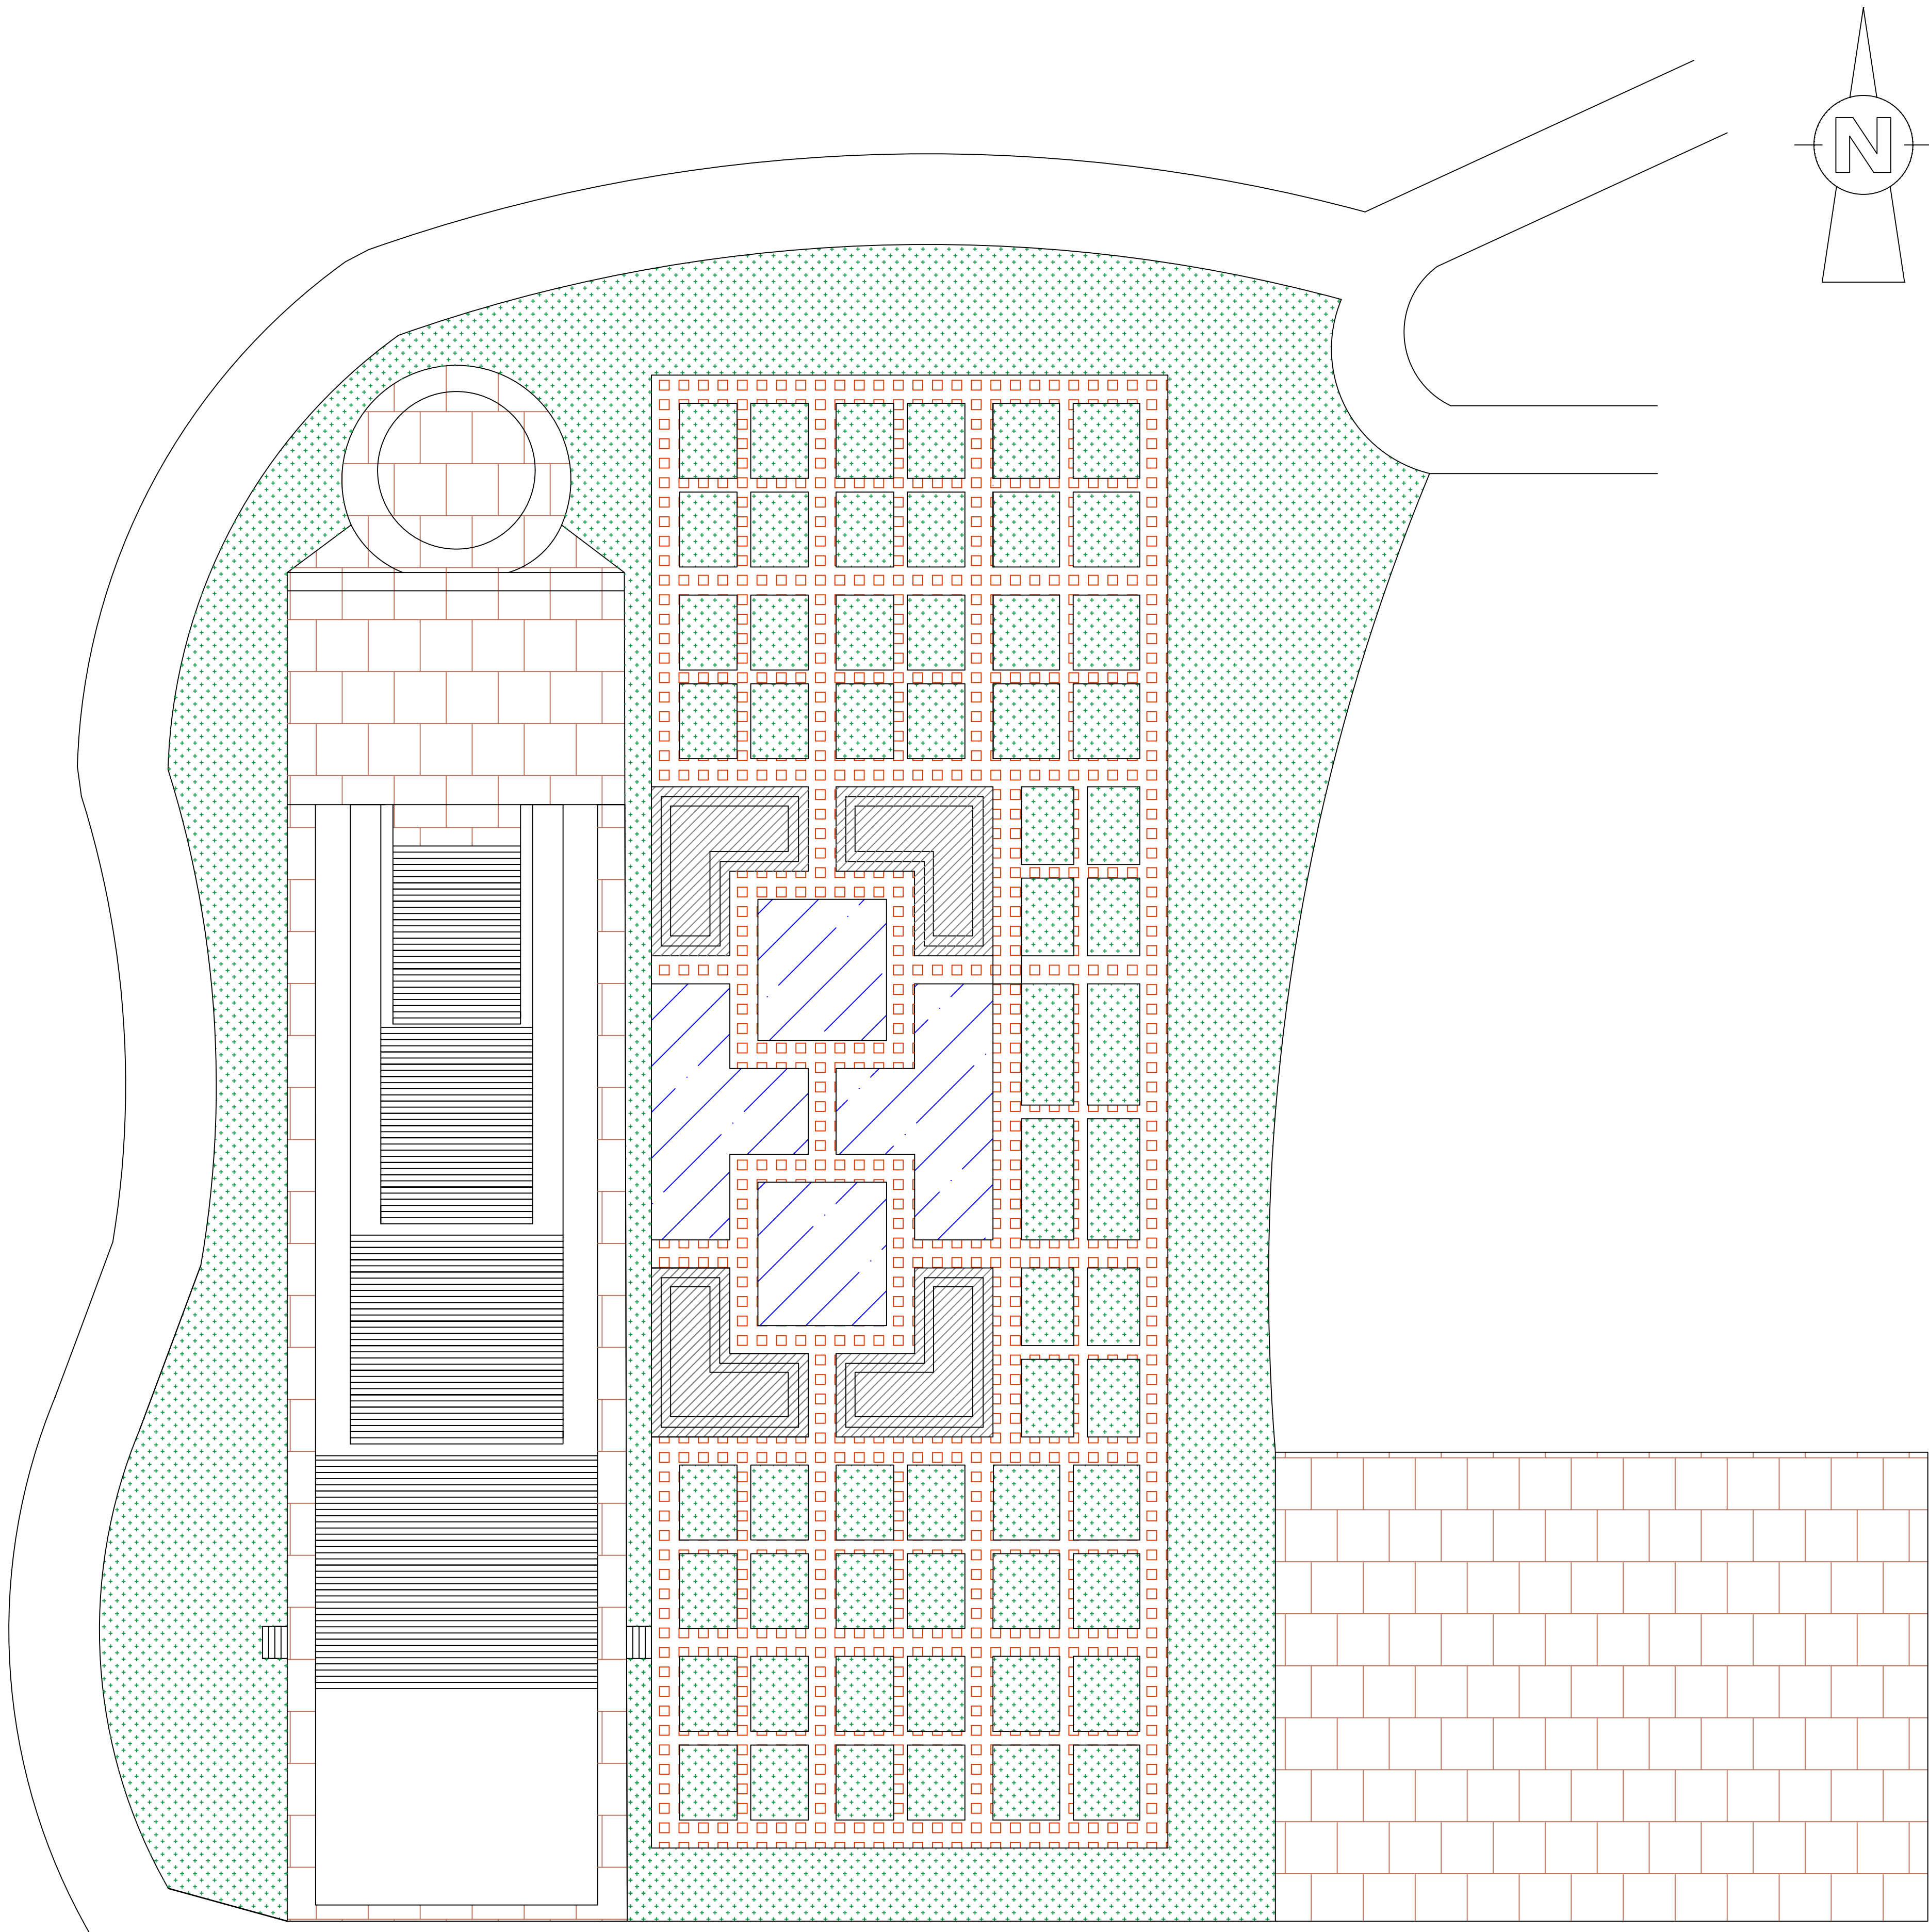

NOTES:	
PROJECT TITLE:	
BATIK WORKSHOP AT AGRASEN KI BAOLI	
CLIENT:	
DATE: 16/04/17	
DRAWING TITLE:	
MATERIAL PLAN	
DRAWING NO. : 7	SCALE: 1:150
DRAWN BY:	CHECKED BY:
VRITICA JAIN	
VJ ARCHITECTS	

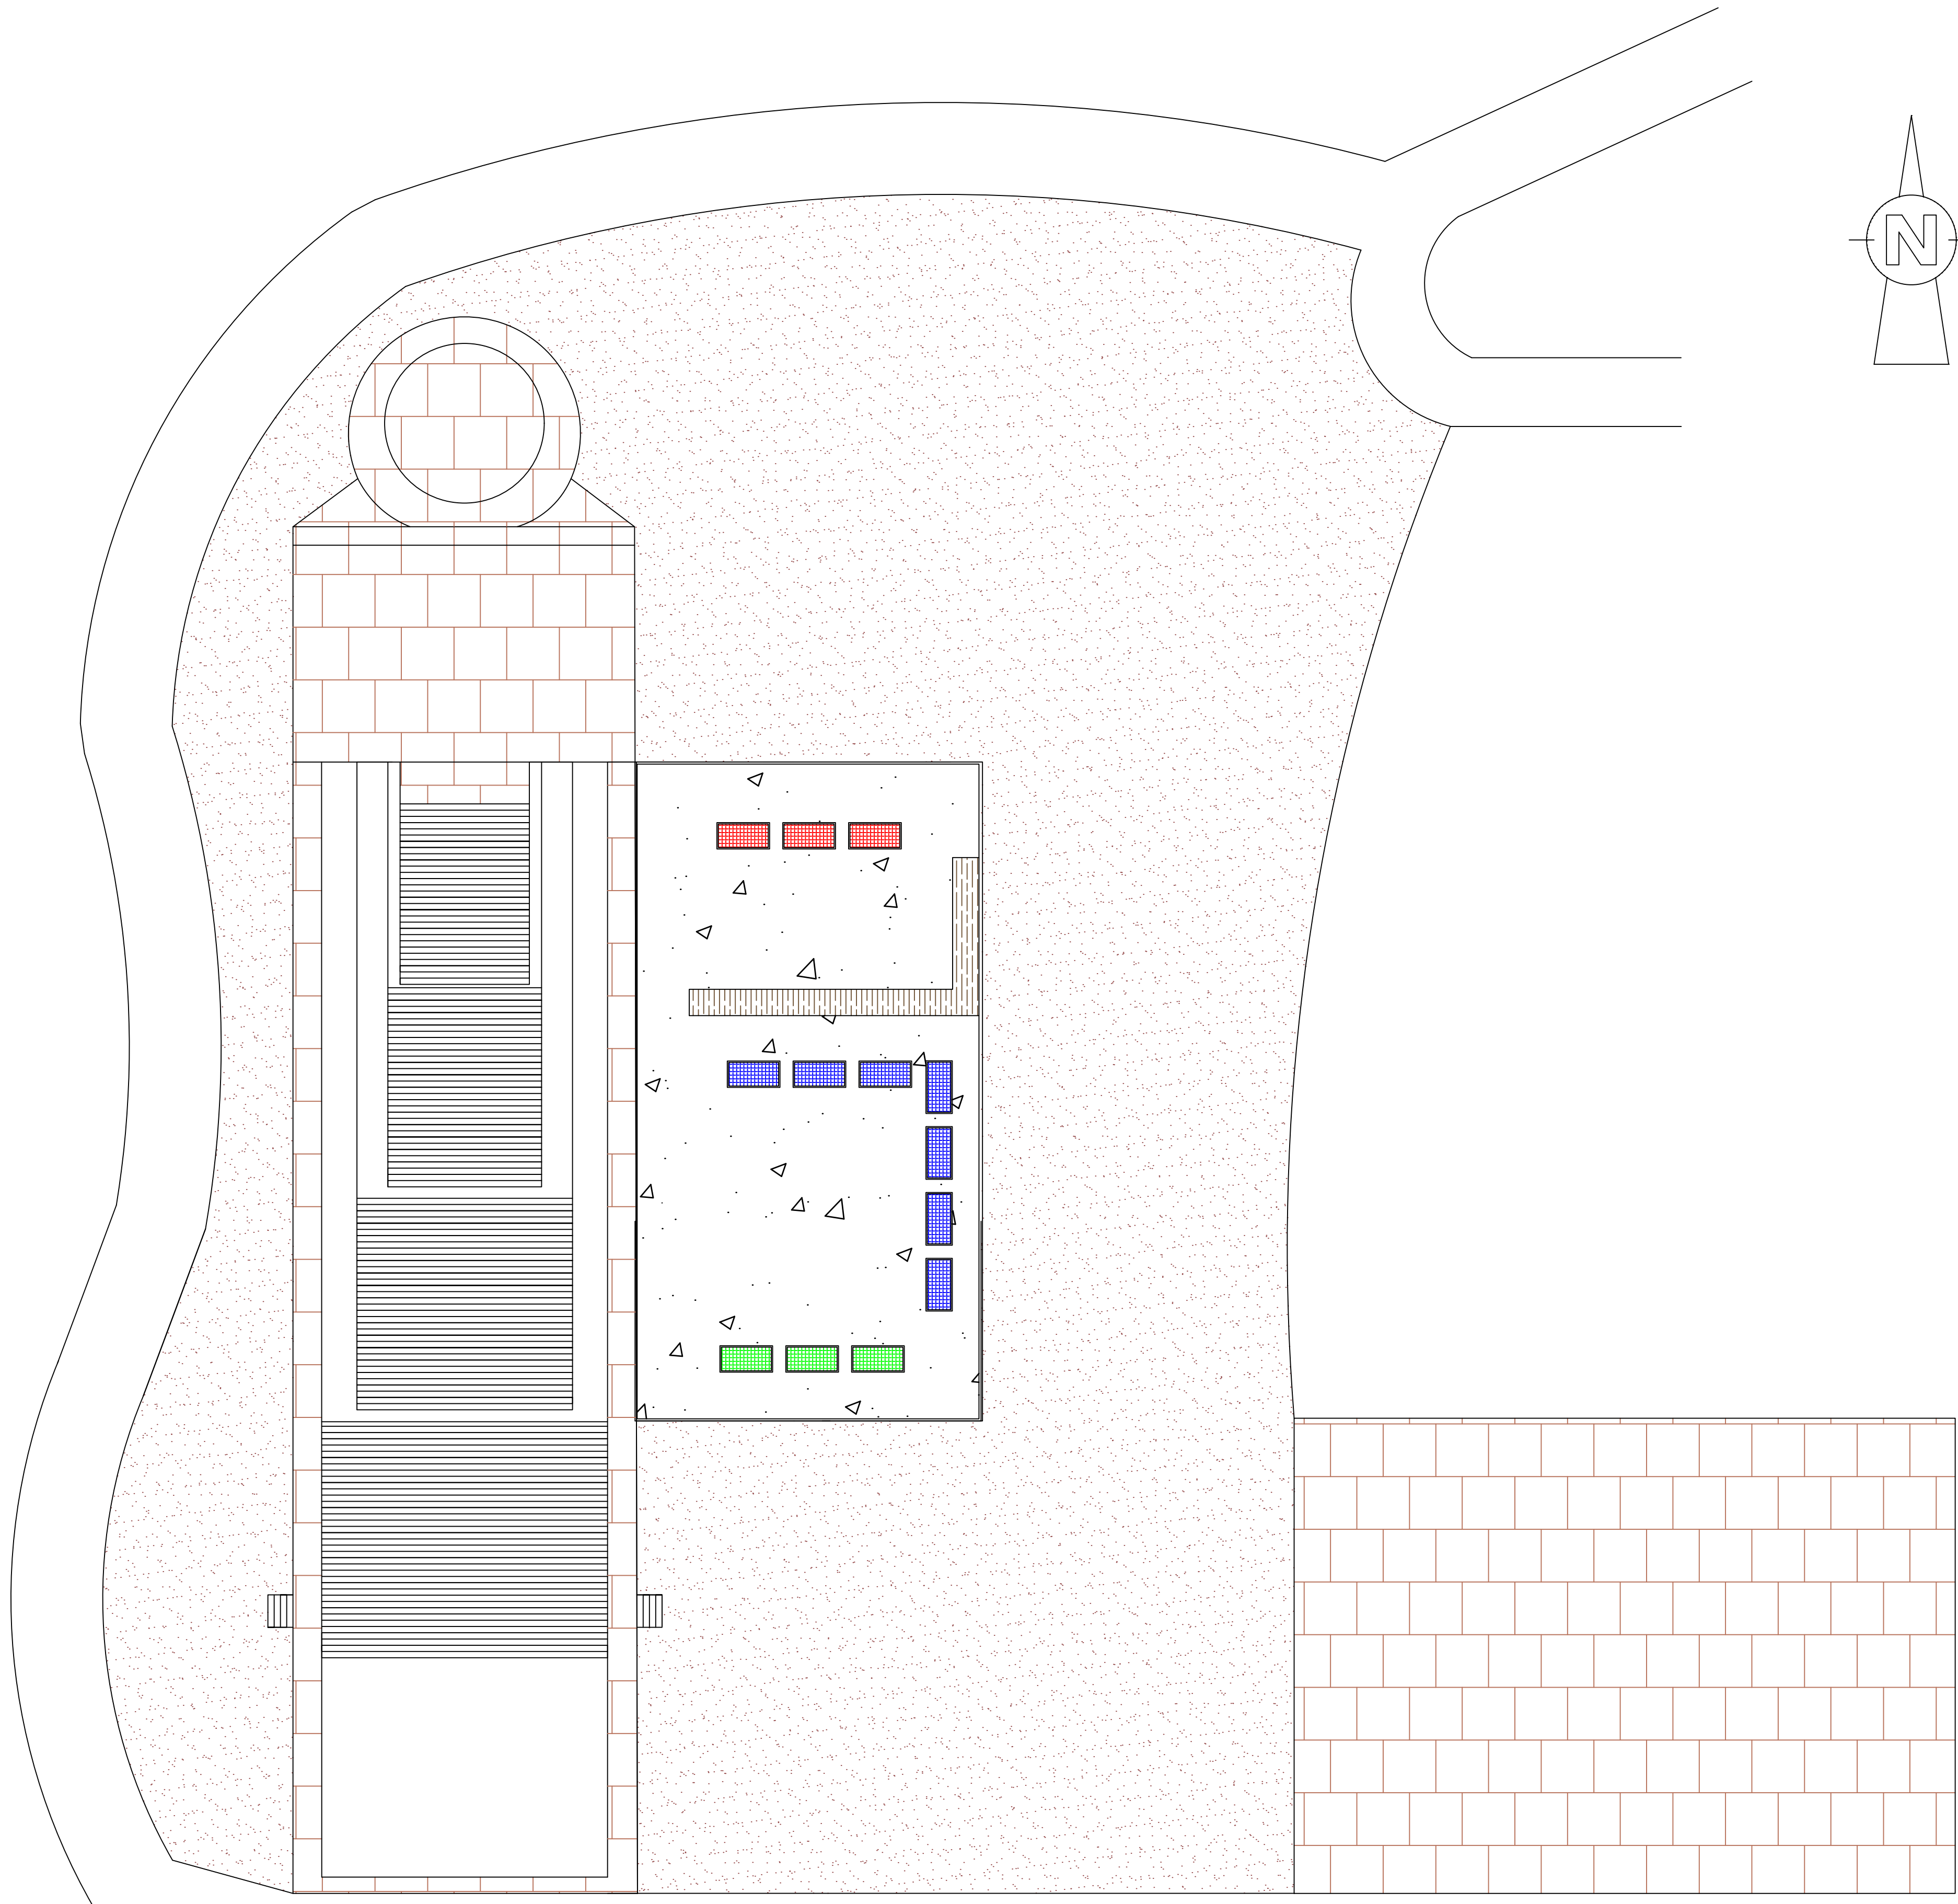

NOTES:

PROJECT TITLE:

BATIK WORKSHOP AT AGRASEN KI BAOLI

CLIENT:

DATE: 16/04/17

DRAWING TITLE:

UNDERGROUND MATERIAL PLAN

DRAWING NO. : 8


SCALE: 1:150

DRAWN BY:


VRITICA JAIN

CHECKED BY:

 

Hatch	Material	Size	Colour	Finish	Application	Area
	Constructive glass	20 mm (Thickness)	Varies	Clear	Skylights	133.3 m sq
	Red Sandstone	230 mm x 110 mm x 76 mm	Red	Flamed finish	Pathway	529.8 m sq
	Natural Granite	150 mm x 300 mm x 50 mm	White	Polish finish	Outdoor Seating	779.6 m sq
	-	-	-	-	Softscape	-
	-	-	-	-	Existing Structures	-

MATERIAL LEGEND

 Hatch	Material	Size	Colour	Finish	Application	Area
	Cement tiles	200 mm x 200 mm x 20 mm	White	Matt Finish	Batik Room	280 m sq
	Regular concrete	25 mm (Thickness)	White	Brushed Finish	Pre - wash containers	5.13 m sq
	Regular concrete	25 mm (Thickness)	White	Brushed Finish	Dyeing containers	11.9 m sq
	Regular concrete	25 mm (Thickness)	White	Brushed Finish	Boiling containers	5.13 m sq
	Red Oak	300 mm x 150 mm x 30 mm	Dark Brown	Smooth finish	Tracing Table	16 m sq
	-	-	-	-	Softscape	-
	-	-	-	-	Underground Level	-

UNDERGROUND MATERIAL LEGEND

NOTES:

PROJECT TITLE:

BATIK WORKSHOP AT AGRASEN KI BAOLI

CLIENT:

DATE: 16/04/17

DRAWING TITLE:

MATERIAL PLAN LEGENDS

DRAWING NO. : 9


SCALE: 1:150

DRAWN BY:

VRITICA JAIN

CHECKED BY:



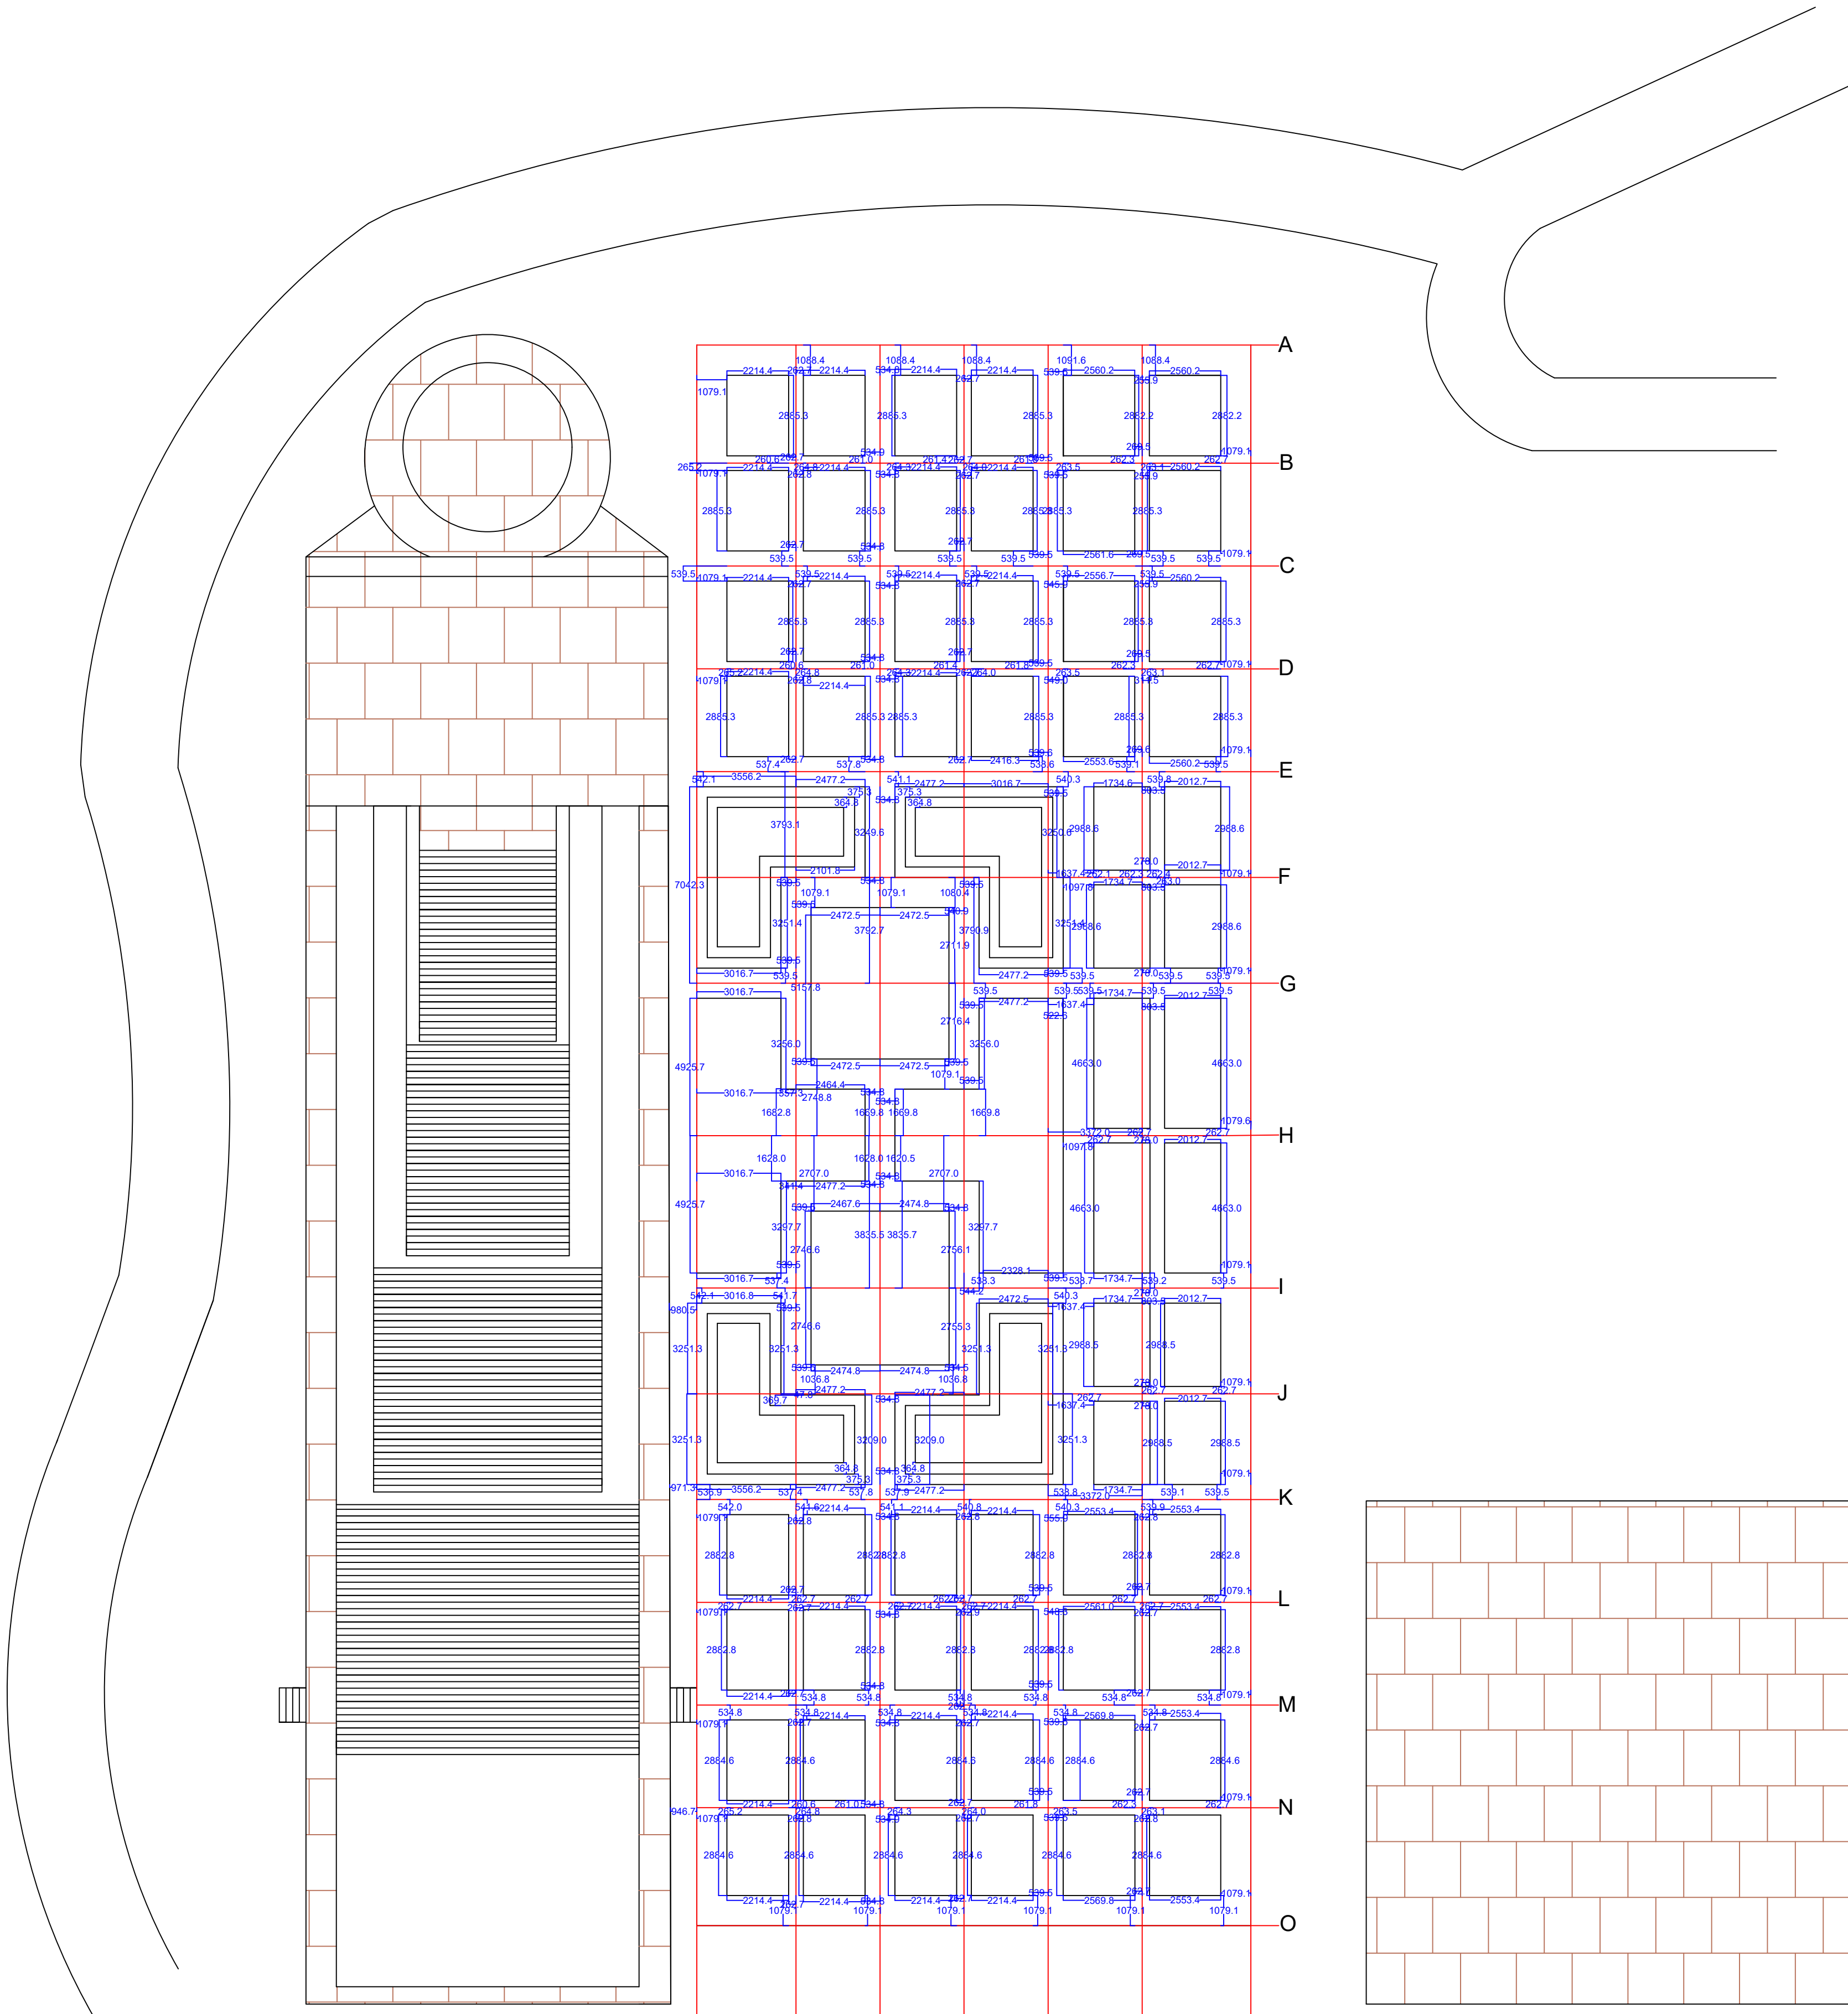

NOTES:

PROJECT TITLE:

BATIK WORKSHOP AT AGRASEN KI BAOLI

DATE: 16/04/17

DRAWING TITLE:

SETTING OUT PLAN

DRAWING NO. : 10


SCALE: 1:150

DRAWN BY:

VRITICA JAIN

CHECKED BY:



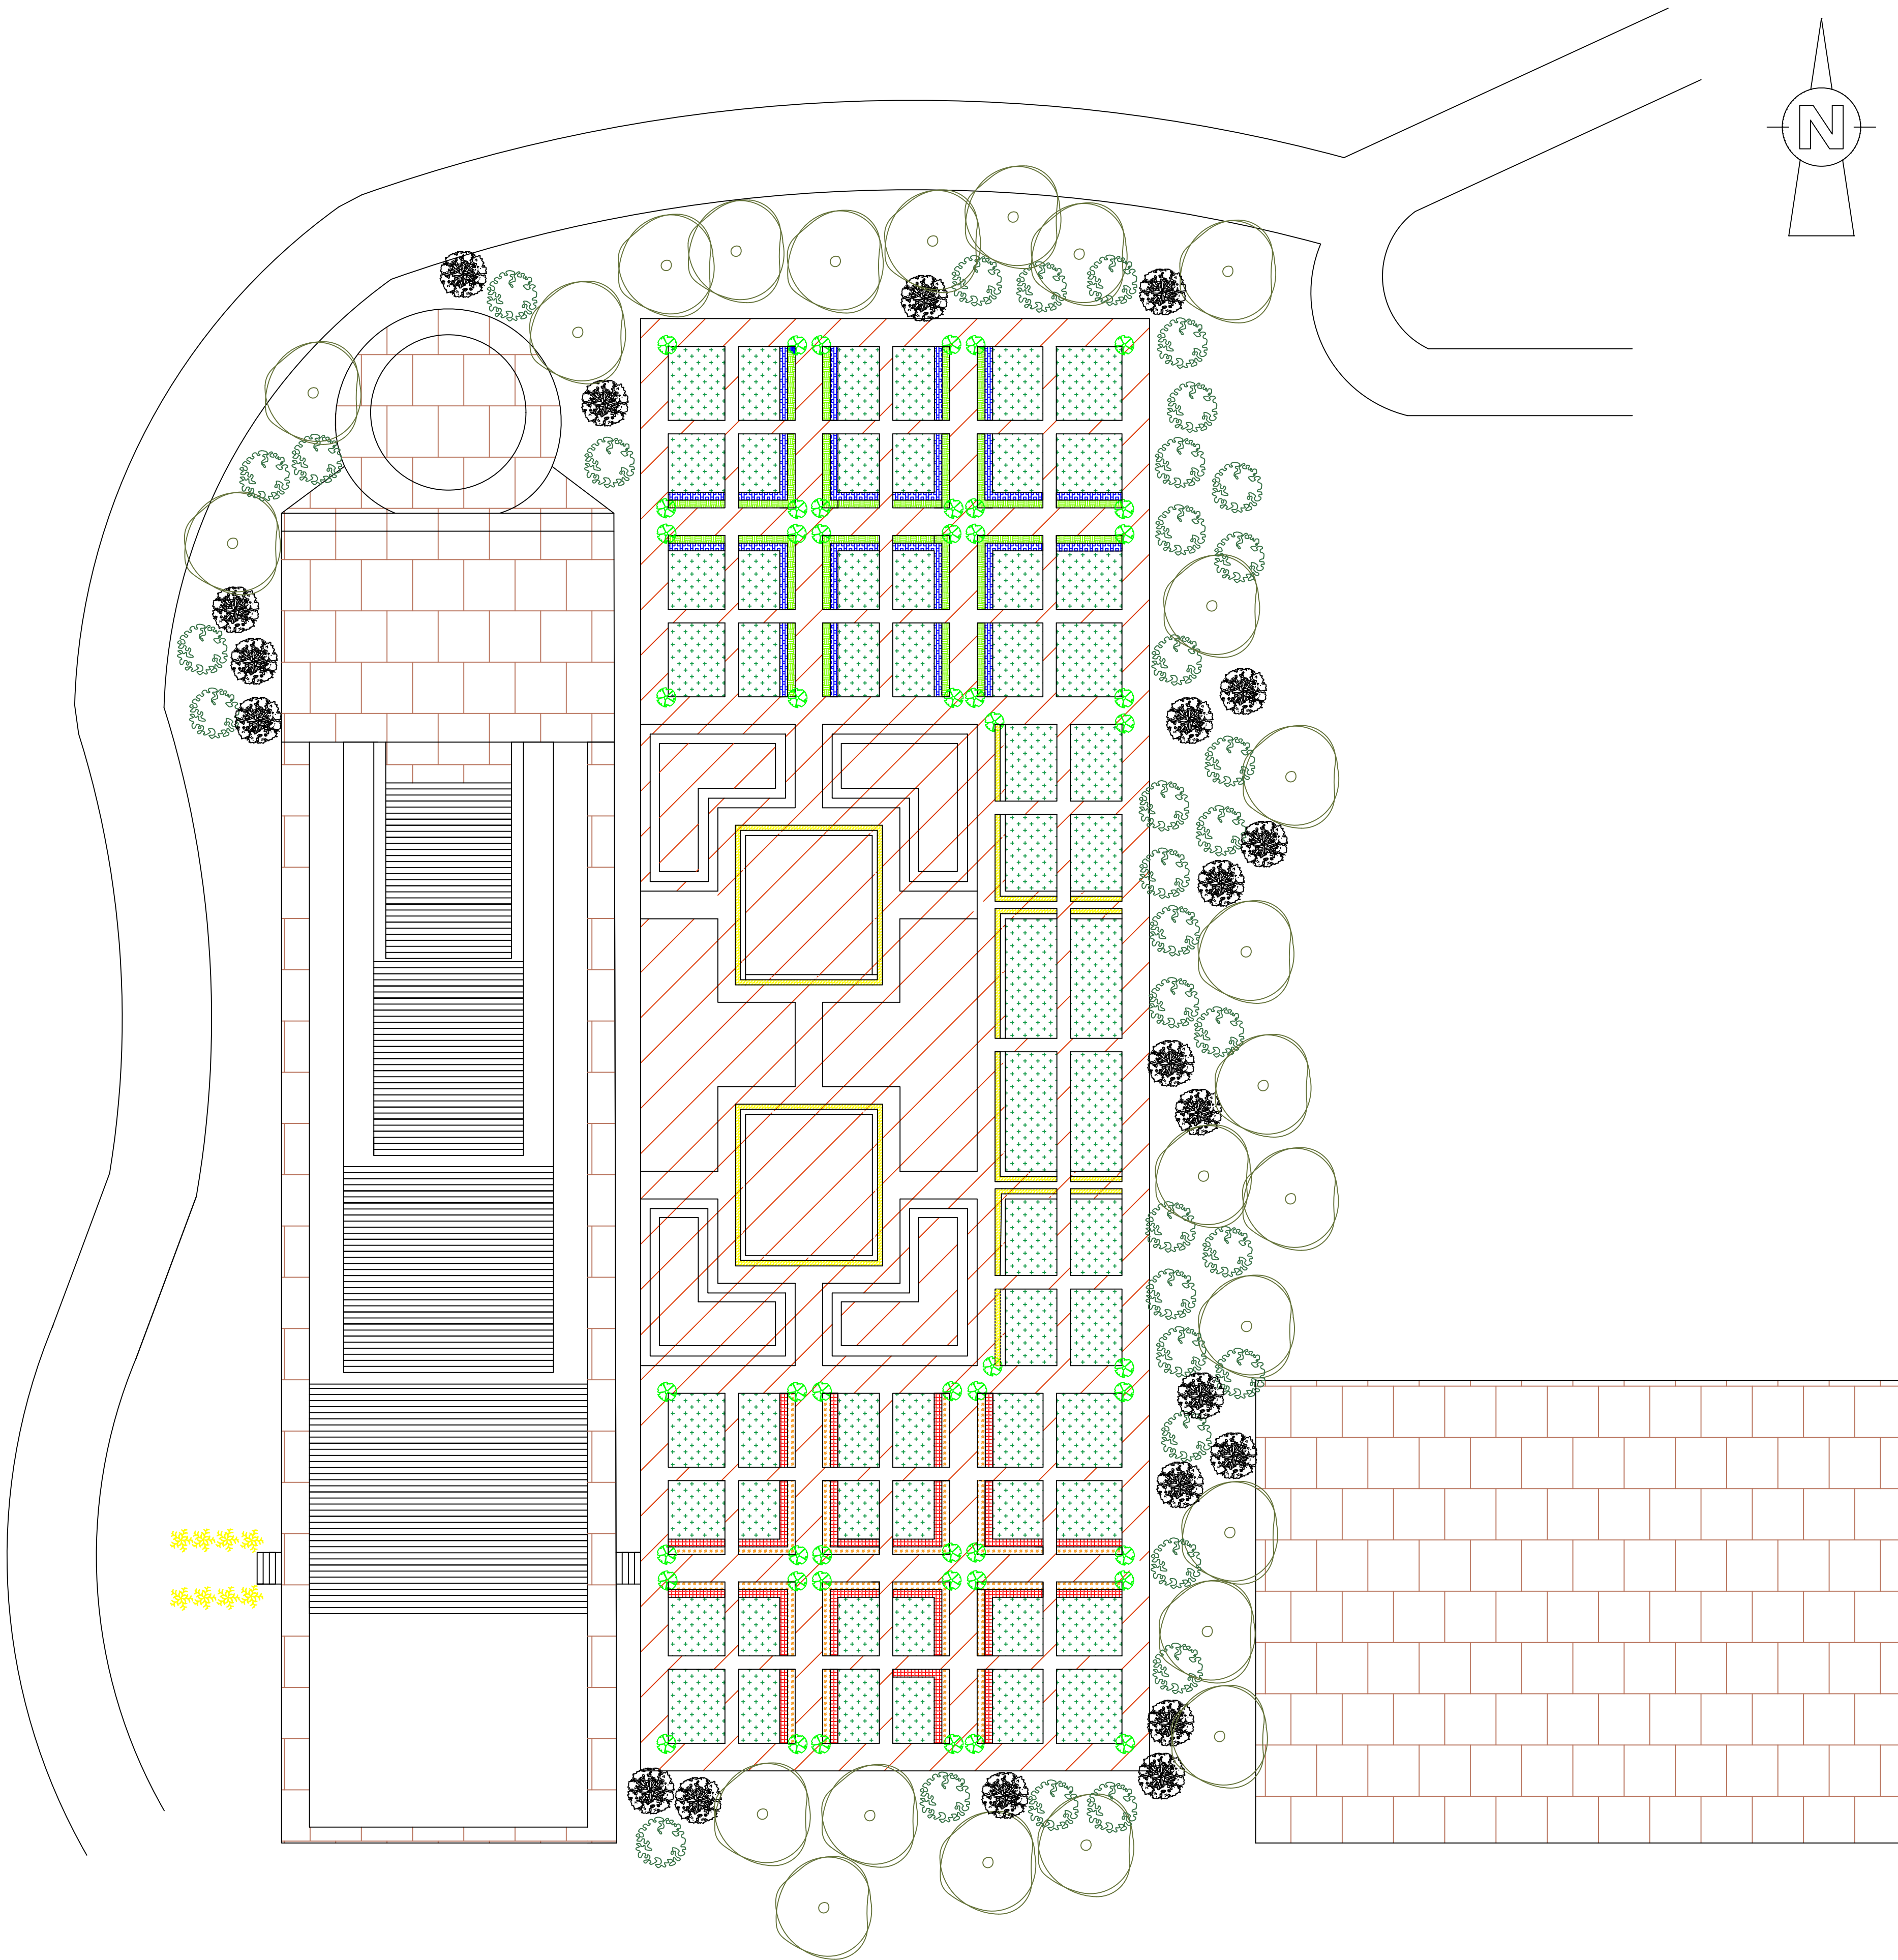

NOTES:

PROJECT TITLE:

BATIK WORKSHOP AT AGRASEN KI BAOLI

CLIENT:

DATE: 16/04/17

DRAWING TITLE:

TREE AND SHRUB PLANTING PLAN

DRAWING NO. : 11


SCALE: 1:150

DRAWN BY:




VRITICA JAIN

CHECKED BY:

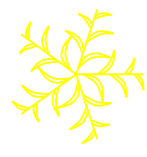

Symbol	Botanical Name	Height	Spread	Girth	Qty
	Polyalthia longifolia	6000 mm	1500 mm	500 mm	8
	Roystonea regia	6000 mm	3000 mm	1500 mm	68
	Cassia fistula	3000 mm	2000 mm	900 mm	34
	Phanera variegata	4000 mm	3000 mm	1200 mm	21
	Azadirachta indica	6000 mm	5000 mm	3000 mm	25

TREE LEGEND

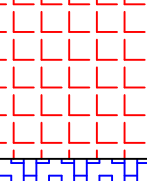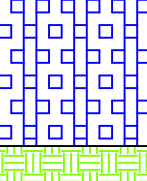 Hatch	Botanical Name	Height	Spread	Spacing	Density	Area	Qty
	Poa pratensis	Not required	Not required	Not required	Not required	408 m sq	9 lbs (seeds)
	Tagetes erecta	500 mm	400 mm	200 mm	25	21 m sq	525
	Rosa 'Mister Lincoln'	600 mm	500 mm	300 mm	9	20.5 m sq	180
	Corydalis flexuosa	400 mm	300 mm	300 mm	16	20.5 m sq	320
	Hydrangea macrophylla	600 mm	500 mm	300 mm	9	21 m sq	189
	Chlorophytum comosum	400 mm	300 mm	300 mm	16	17.3 m sq	272
	Jasminum sambac	500 mm	400 mm	200 mm	25	16.1 m sq	400

SHRUB LEGEND

NOTES:

PROJECT TITLE:

BATIK WORKSHOP AT AGRASEN KI BAOLI

CLIENT:

DATE: 16/04/17

DRAWING TITLE:

TREE AND SHRUB PLANTING LEGEND

DRAWING NO. : 12

SCALE: 1:150

DRAWN BY:

VRITICA JAIN

CHECKED BY:

